

August 19, 2022

TO: All Planholders of Record

RE: Addendum No. 1

Eagle Avenue Drainage Improvements - City of Palmer

This addendum consists of two (2) pages and one (1) attachment. Attachment is as follows:

- A. Revised Plans (1 sheet)
 - 1. Sheet C1.01

Bid Opening date and time remain unchanged.

Bidders must acknowledge the receipt of this addendum in writing on the Bid Proposal. This addendum amends and/or supplements the contract documents. Contract document provisions not specifically amended herein remain in full force and effect.

PLANS:

- A. Modification to Division XV PLANS
 - 1. Sheet C1.01. DELETE the entire sheet and SUBSTITUTE the attached Sheet C1.01, which removes a note requiring installation of soil stabilization matting prior to winter shutdown.

END OF ADDENDUM NO. 1

Civil
Engineering

Geotechnical
Engineering

Transportation
Engineering

Aviation
Engineering

W/WW
Engineering

Environmental
Services

Surveying &
Mapping

Construction
Administration


Material
Testing

LAYOUT
C1.01


DATE TIME
8/11/2022 2:34 PM

TO: REARY


DRAWING LOCATION
H:\Jobs\22-009 Palmer Eagle Ave Storm Drain Repair (COP)\Cadd\Drawings\2209_00_C1.01.dwg

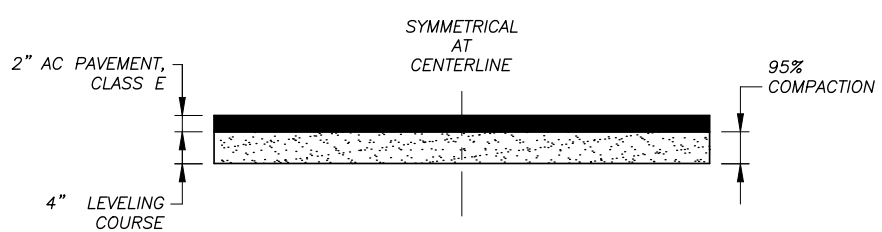


(A) TYPICAL PAVEMENT SECTION
C1.01 SCALE: NONE

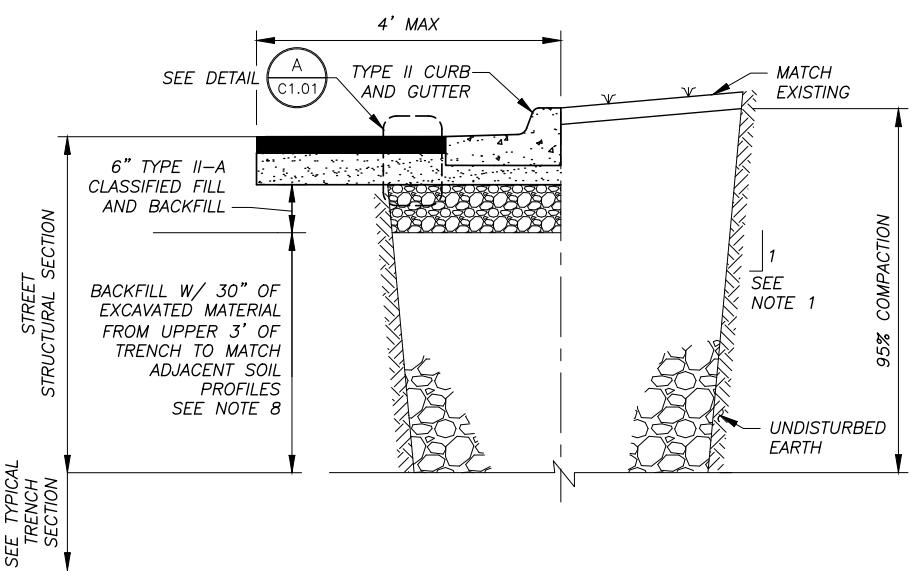


(B) TYPICAL CURB REPAIR SECTION
C1.01 SCALE: NONE

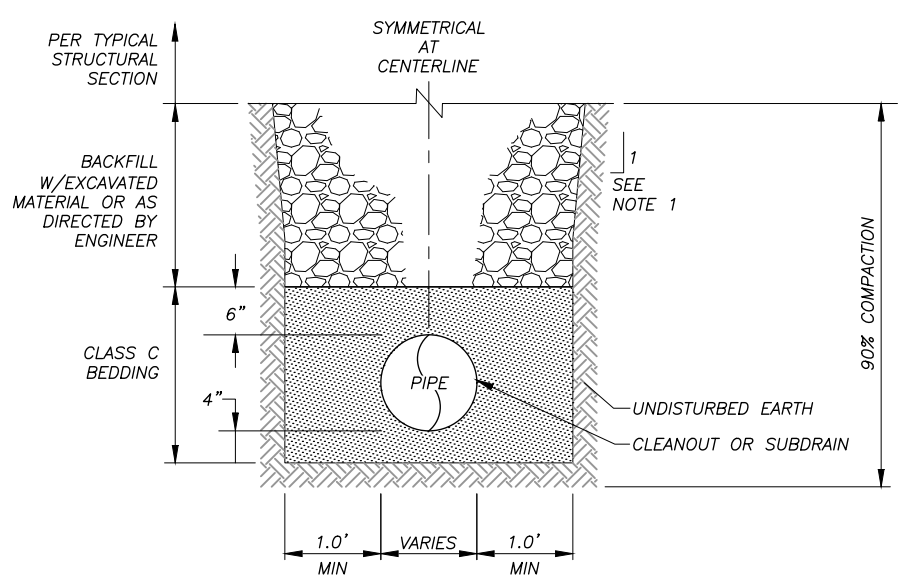

(C) TYPICAL TRENCH SECTION
C1.01 SCALE: NONE

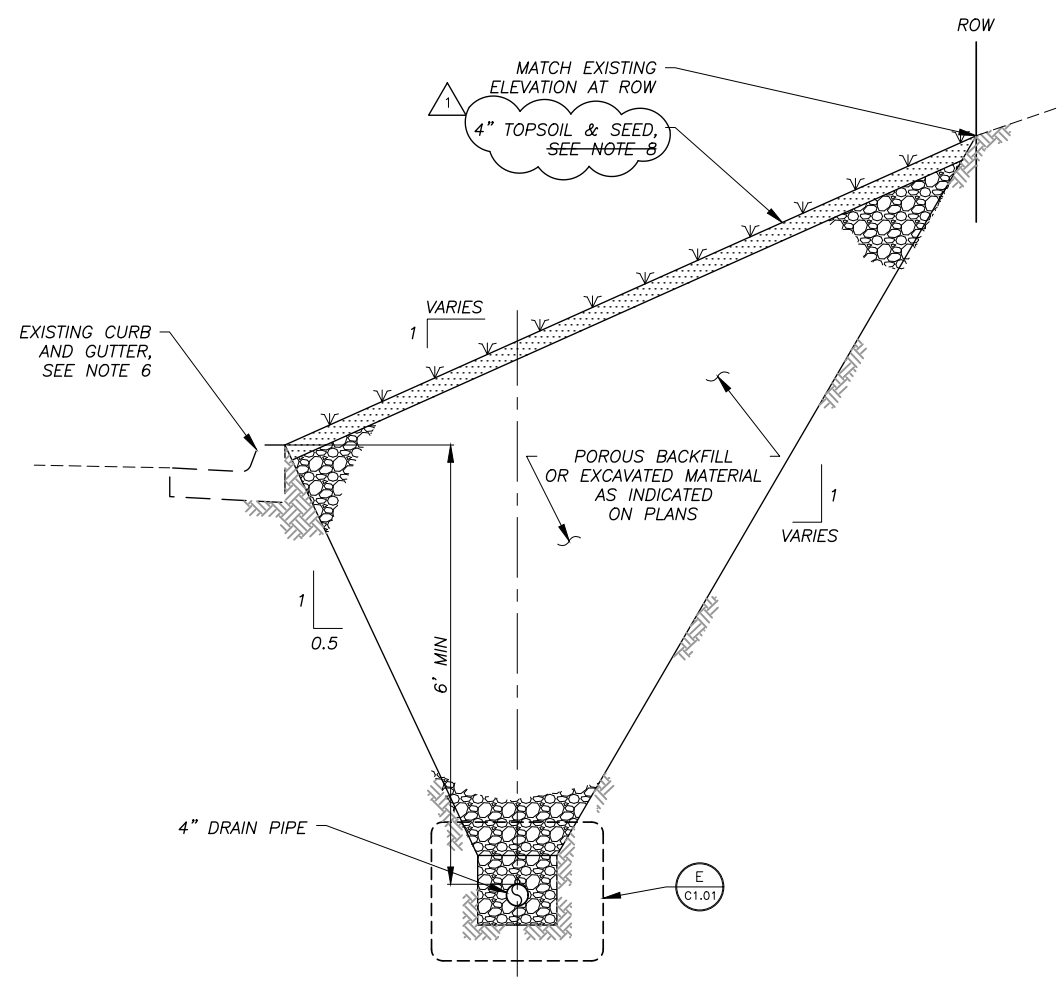

(D) TYPICAL DRAIN PIPE SECTION
C1.01 SCALE: NONE

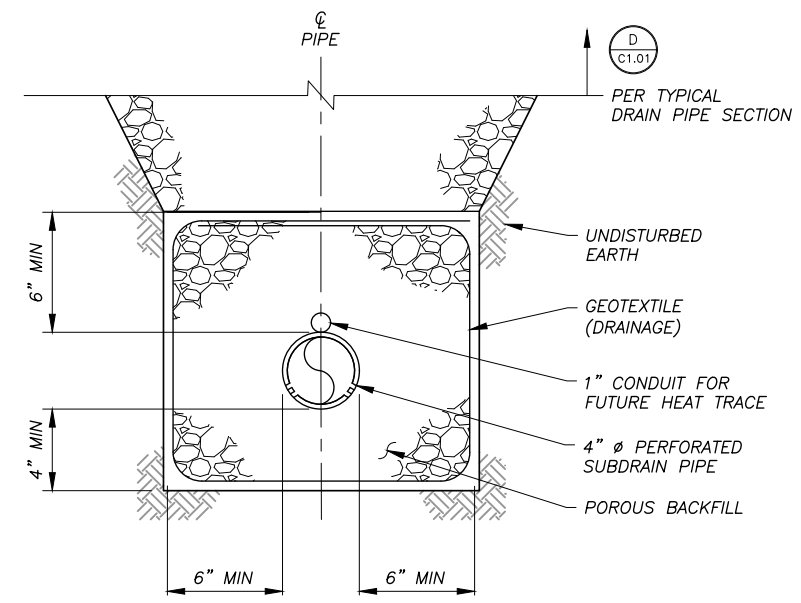

(E) TYPICAL PERFORATED DRAIN PIPE TRENCH SECTION
C1.01 SCALE: NONE

NOTES:

- TRENCH WALLS SHALL BE SLOPED OR SHORED AS REQUIRED FOR SAFETY, EXCEPT SHORING MUST BE USED IN EXISTING PAVED STREETS.
- ALL BEDDING, BACKFILL AND SURFACING SHALL BE COMPACTED TO THE SPECIFIED PERCENTAGE OF MAXIMUM DRY DENSITY AS DETERMINED BY ASTM D1557 METHOD D, UNLESS OTHERWISE NOTED.
- NO ORGANIC MATERIAL WILL BE ALLOWED IN TRENCH BACKFILL.
- ANY EXCESS TRENCH EXCAVATION SHALL BE REMOVED BY CONTRACTOR AT NO ADDITIONAL COST.
- DISPOSE OF UNUSABLE OR SURPLUS MATERIAL FROM EXCAVATIONS TO A CONTRACTOR-FURNISHED DISPOSAL AREA, UNLESS OTHERWISE DIRECTED BY ENGINEER.
- PROTECT EXISTING CURB & GUTTER IN PLACE UNLESS NOTED OTHERWISE.
- ON EXISTING PAVED STREETS, CONTRACTOR SHALL SEPARATE UPPER 3' OF TRENCH EXCAVATION FOR RE-USE AS SHOWN, WITHOUT CONTAMINATION WITH MATERIALS EXCAVATED LOWER IN THE TRENCH. WHERE MATERIAL IS NOT ADEQUATELY SEPARATED AND CONTAMINATION OCCURS, ENGINEER MAY REQUIRE REMOVAL OF MATERIAL AND REPLACEMENT WITH TYPE II CLASSIFIED FILL AT NO EXTRA COST TO OWNER.
- INSTALL EROSION CONTROL BLANKETS ON SLOPES TO RECEIVE TOPSOIL & SEED PRIOR TO WINTER SHUTDOWN.

REVISIONS	MARK	DATE	DESCRIPTION
1	B	8/19/22	ADDENDUM #1
2			
3			
4			
5			



HDL ENGINEERING Consultants LLC
 civil - geotechnical - surveying - environmental - material testing
 ANCHORAGE
 907.564.2120
 3335 Arctic Boulevard, Suite 100 Anchorage, AK 99503
 www.HDLalaska.com
 AECL861

EAGLE AVENUE DRAINAGE IMPROVEMENTS
 CITY OF PALMER
 PALMER, ALASKA

SHEET TITLE TYPICAL SECTION DETAILS	
SHEET C1.01	
DRAWN BY TLC	CHECKED BY CJB
DATE AUG 2022	SCALE AS NOTED
JOB NUMBER 22-009	