
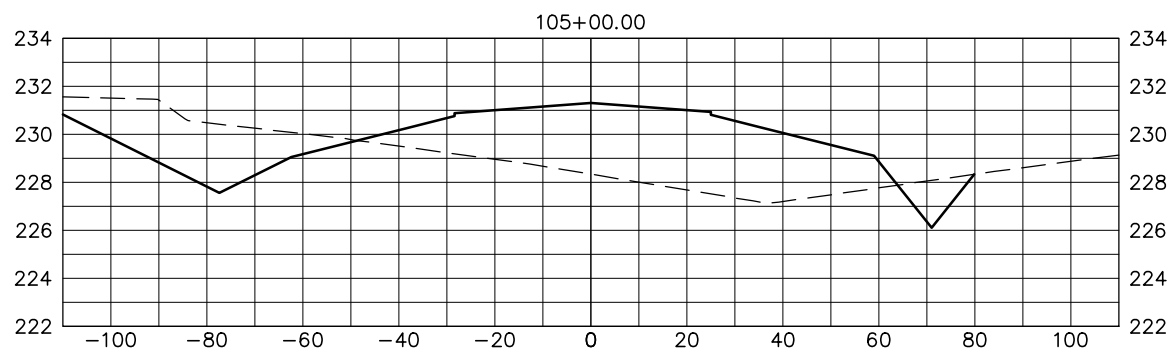
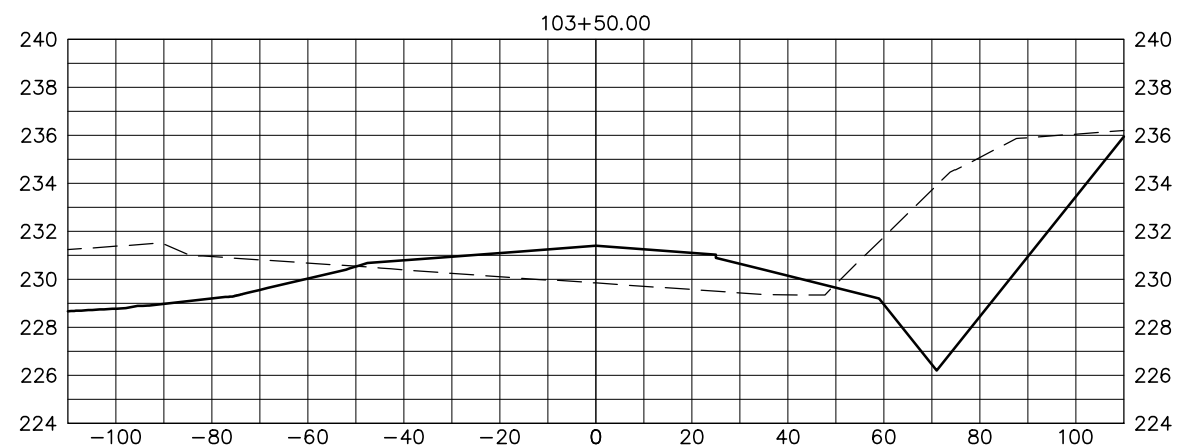
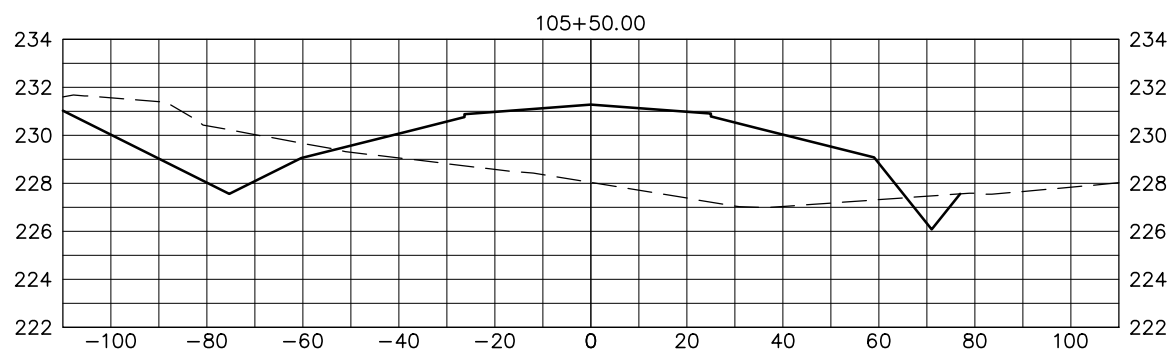
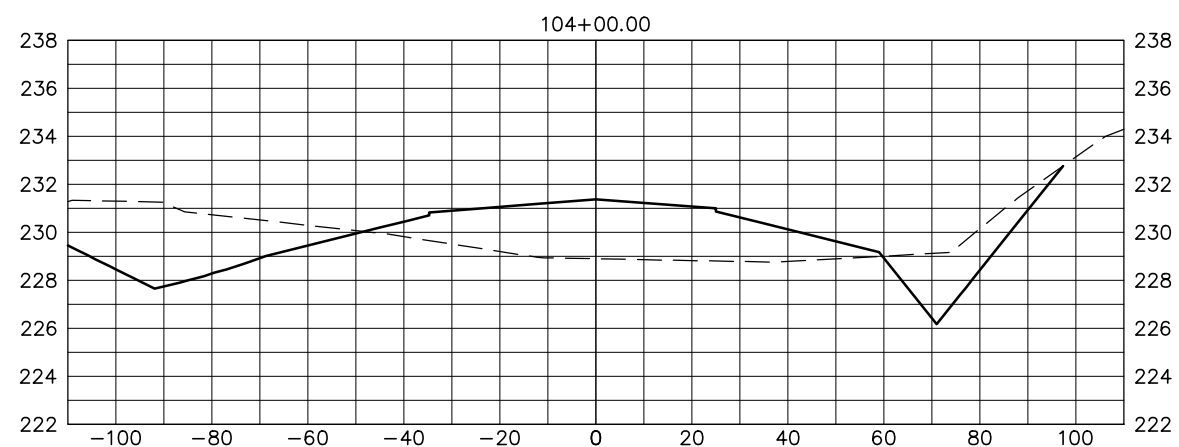
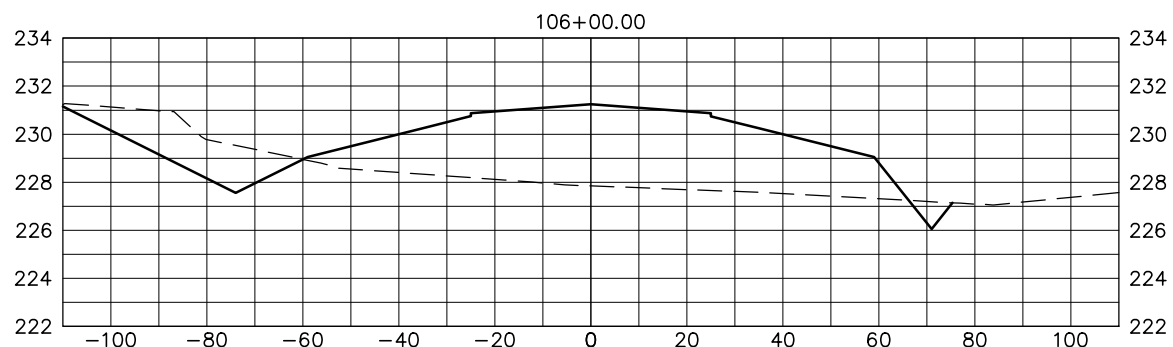


REVISIONS	MARK	DATE	DESCRIPTION
1			
2			
3			
4			
5			

**HDL ENGINEERING**  
**Consultants LLC**  
 civil - geotechnical - surveying - environmental - material testing  
 ANCHORAGE  
 907.564.2120  
 3335 Arctic Boulevard, Suite 100 Anchorage, AK 99503  
 www.HDLalaska.com  
**AECL861**

**FOR REFERENCE ONLY**  
**WARREN "BUD" WOODS PALMER MUNICIPAL AIRPORT**  
 PALMER, ALASKA  
 TAXIWAY N  
 IMPROVE AIRPORT DRAINAGE,  
 AND CONSTRUCT APRON E  
 CROSS SECTIONS

SHEET TITLE	
TAXIWAY N CROSS SECTIONS	
SHEET	
XS01	
DRAWN BY:	CHECKED BY:
CDB	DWL
DATE:	SCALE:
JULY 2022	AS NOTED
JOB NUMBER:	
18-001-15	






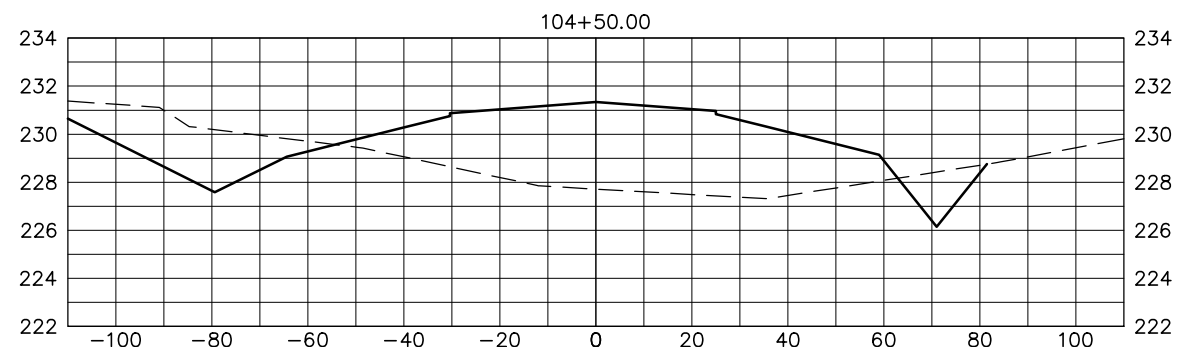


REVISIONS	MARK	DATE	DESCRIPTION
1			
2			
3			
4			
5			

**HDL ENGINEERING**  
**Consultants LLC**  
 civil - geotechnical - surveying - environmental - material testing  
 ANCHORAGE  
 907.564.2120  
 3335 Arctic Boulevard, Suite 100 Anchorage, AK 99503  
 www.HDLalaska.com

**WARREN "BUD" WOODS PALMER MUNICIPAL AIRPORT**  
 PALMER, ALASKA  
 CONSTRUCT TAXIWAY N, IMPROVE AIRPORT DRAINAGE,  
 AND CONSTRUCT APRON E

SHEET TITLE  
**TAXIWAY N CROSS SECTIONS**  
 SHEET  
**XS02**  
 DRAWN BY: *CDB* CHECKED BY: *DWL*  
 DATE: **JULY 2022** SCALE: **AS NOTED**  
 JOB NUMBER: **18-001-15**

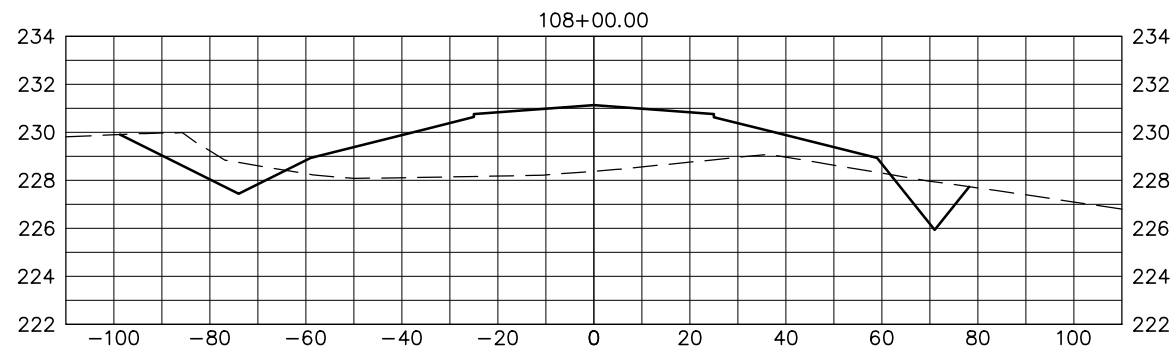
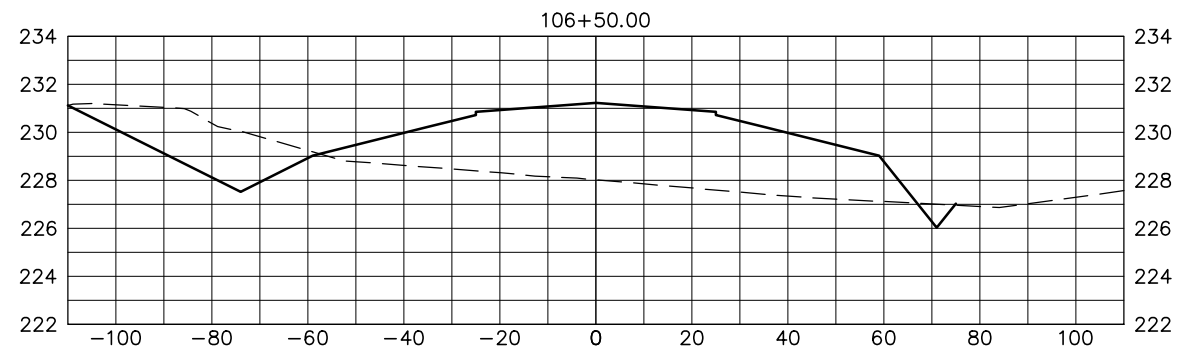
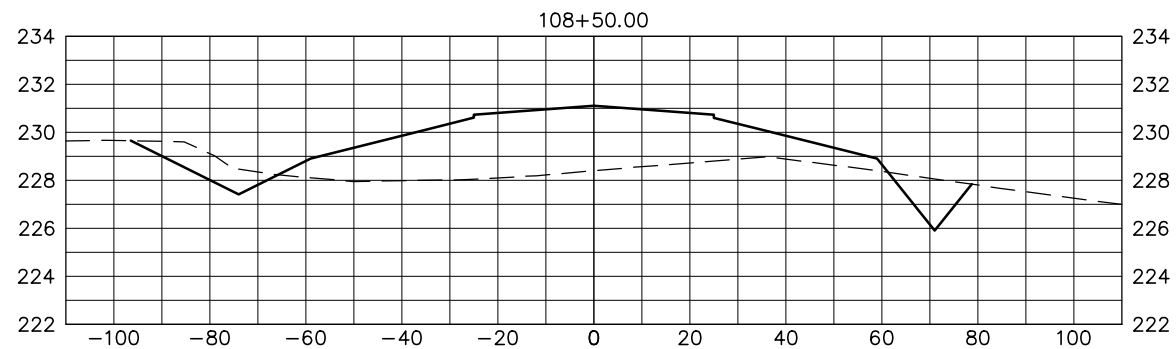
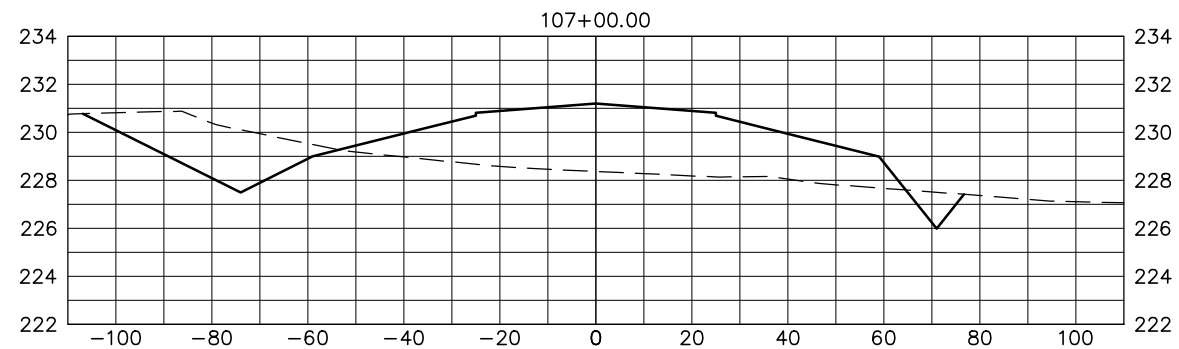
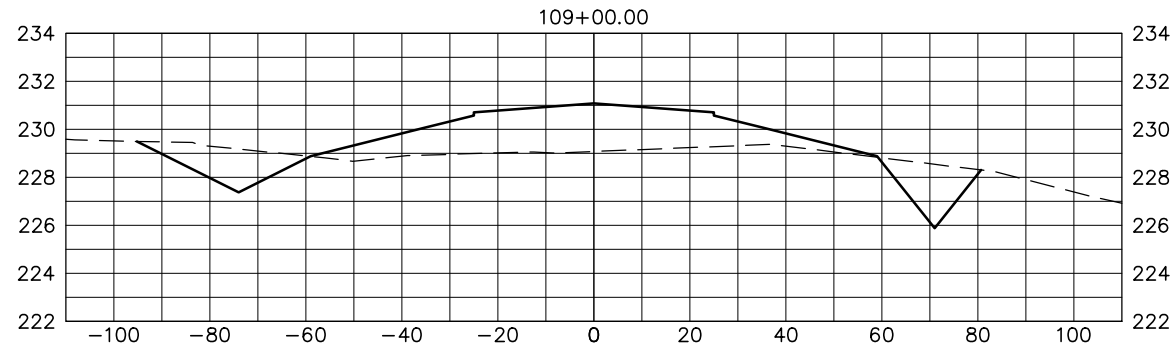
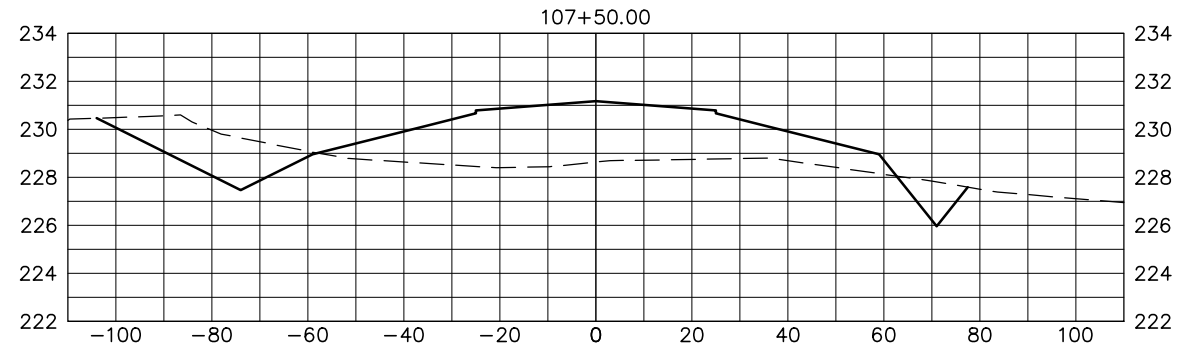


REVISIONS	MARK	DATE	DESCRIPTION
1			
2			
3			
4			
5			

**HDL ENGINEERING**  
**Consultants LLC**  
 civil - geotechnical - surveying - environmental - material testing  
 ANCHORAGE  
 907.564.2120  
 3335 Arctic Boulevard, Suite 100 Anchorage, AK 99503  
 www.HDLalaska.com  
 AECL861

**FOR REFERENCE ONLY**  
 CONSTRUCT TAXIWAY N, IMPROVE AIRPORT DRAINAGE,  
 AND CONSTRUCT APRON E  
**WARREN "BUD" WOODS PALMER MUNICIPAL AIRPORT**  
 PALMER, ALASKA

SHEET TITLE	
TAXIWAY N CROSS SECTIONS	
SHEET	
XS03	
DRAWN BY:	CHECKED BY:
CDB	DWL
DATE:	SCALE:
JULY 2022	AS NOTED
JOB NUMBER:	
18-001-15	

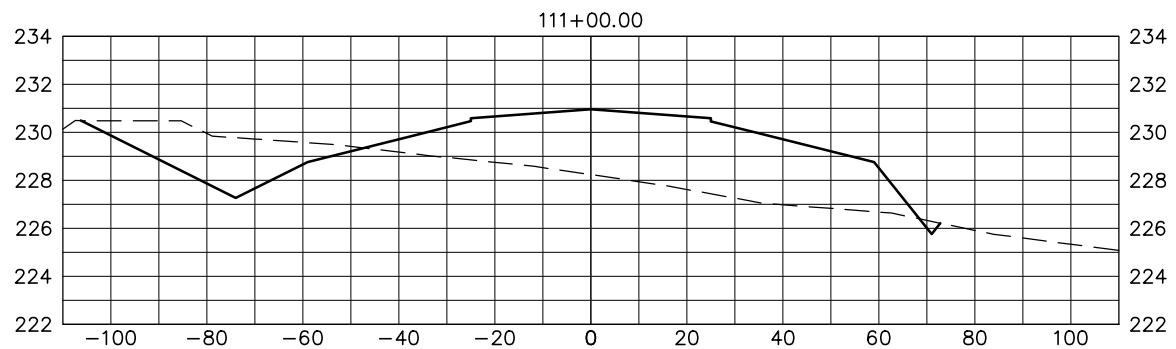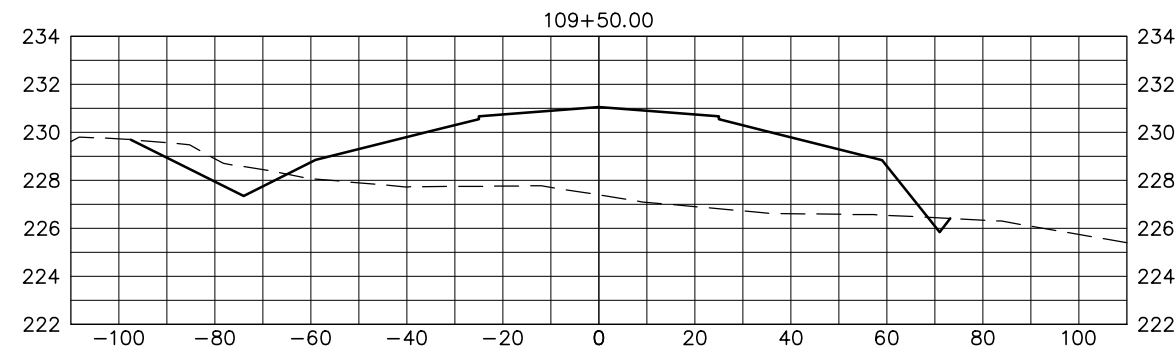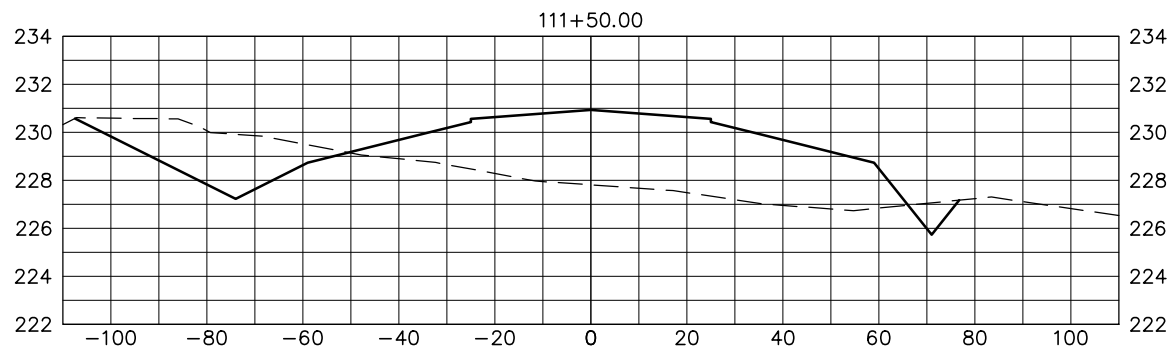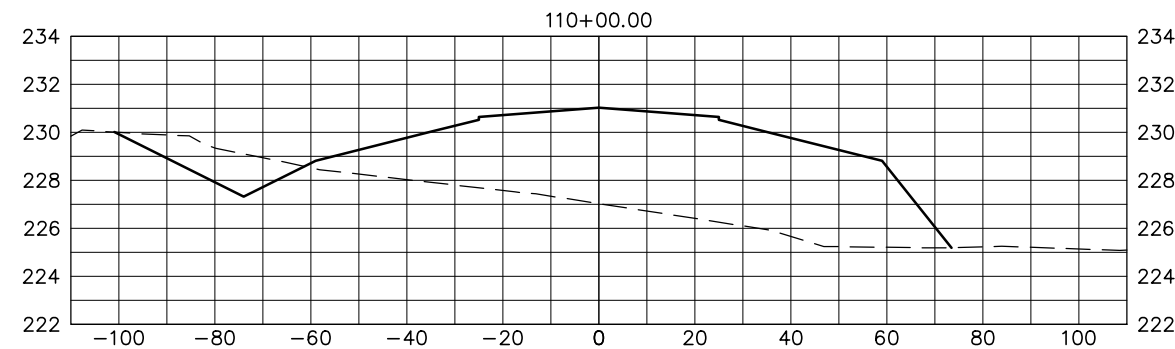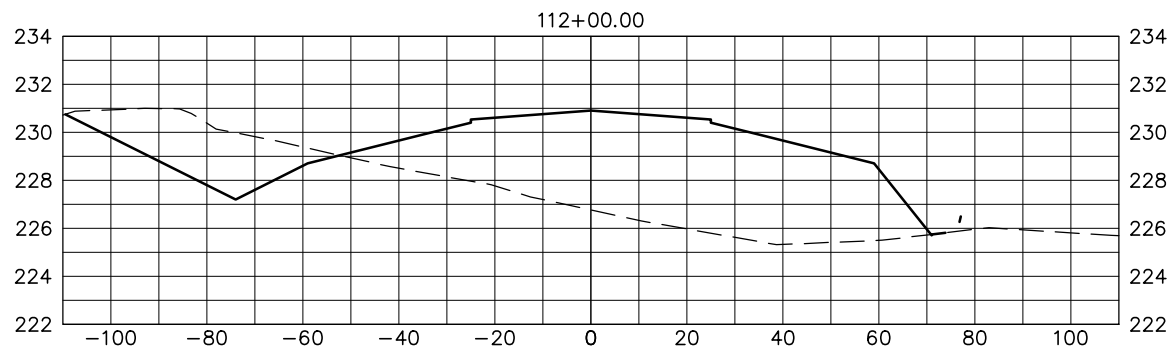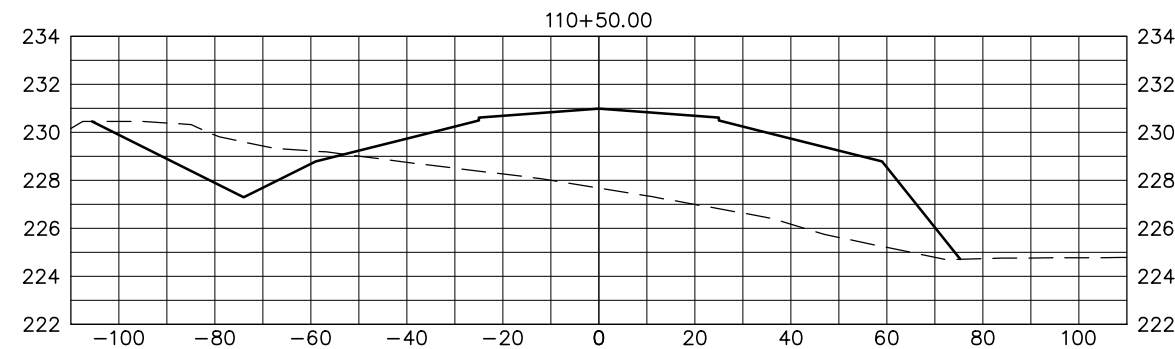







REVISIONS	MARK	DATE	DESCRIPTION
1			
2			
3			
4			
5			

**HDL ENGINEERING**  
**Consultants LLC**  
 civil - geotechnical - surveying - environmental - material testing  
 ANCHORAGE  
 907.564.2120  
 3335 Arctic Boulevard, Suite 100 Anchorage, AK 99503  
 www.HDLalaska.com  
 AECL861

CONSTRUCT TAXIWAY N, IMPROVE AIRPORT DRAINAGE,  
 AND CONSTRUCT APRON E  
**WARREN "BUD" WOODS PALMER MUNICIPAL AIRPORT**  
 PALMER, ALASKA

SHEET TITLE  
**TAXIWAY N  
 CROSS SECTIONS**  
 SHEET  
**XS04**  
 DRAWN BY: *CDB* CHECKED BY: *DWL*  
 DATE: **JULY 2022** SCALE: **AS NOTED**  
 JOB NUMBER: **18-001-15**

2 3 4 5 6 7 8

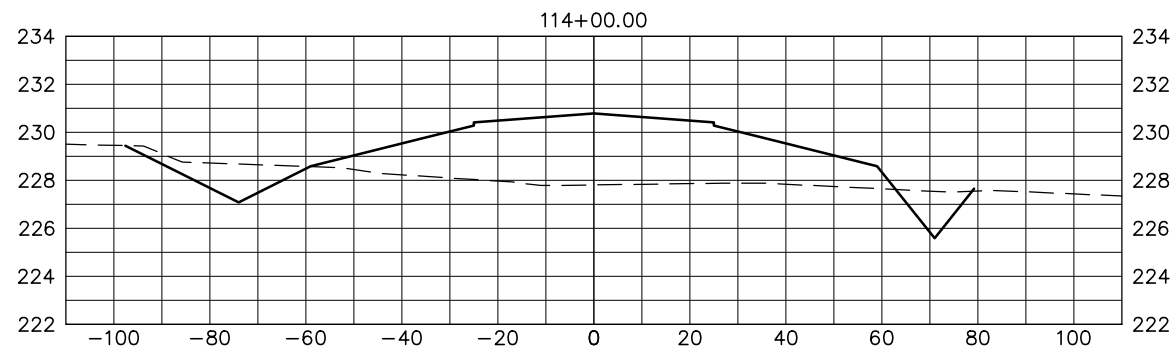
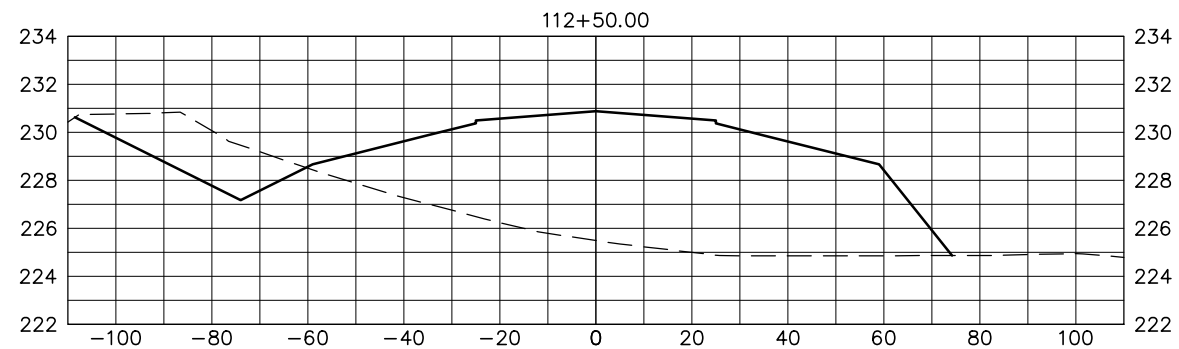
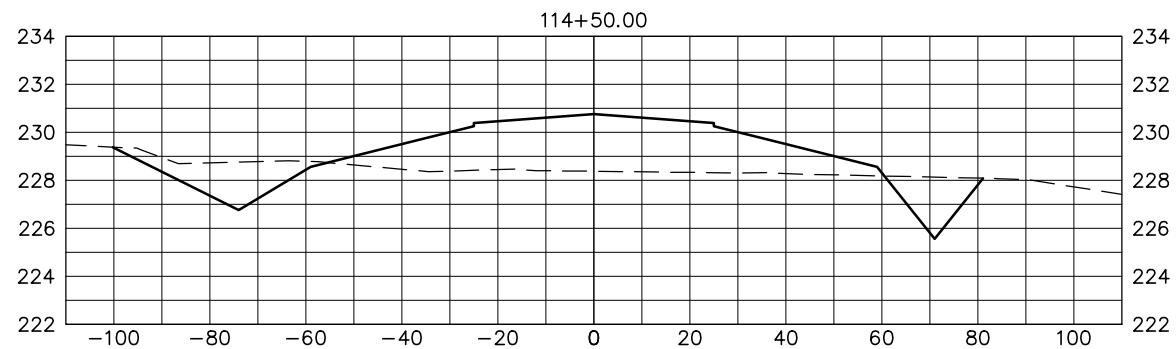
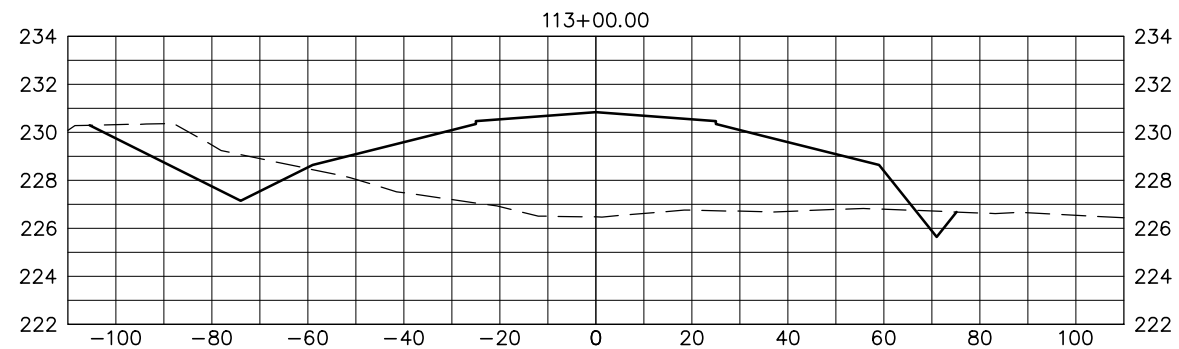
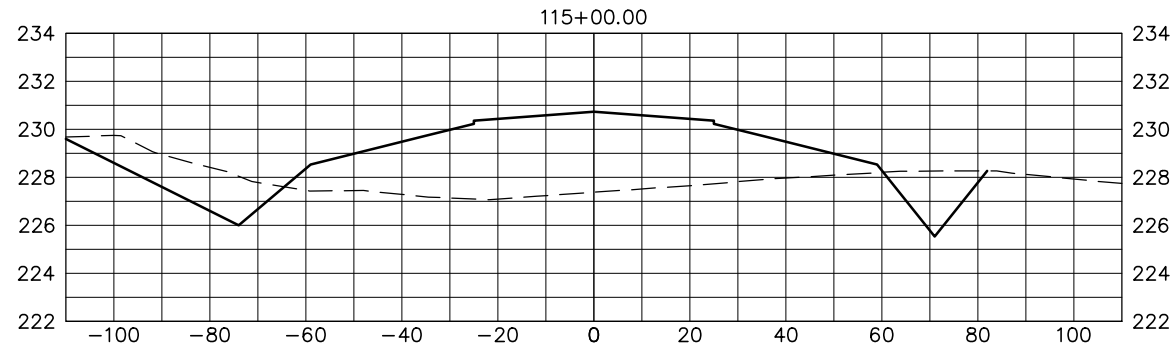
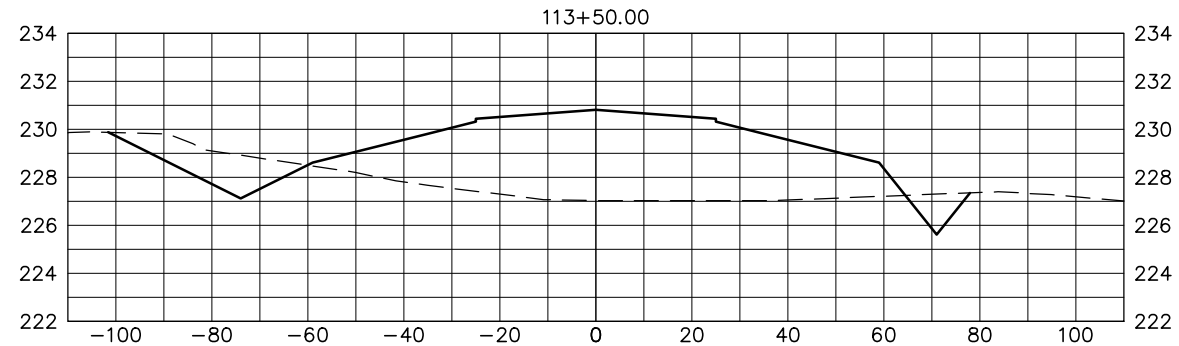


REVISIONS	MARK	DATE	DESCRIPTION
1			
2			
3			
4			
5			

**FOR REFERENCE ONLY**  
**HDL ENGINEERING Consultants LLC**  
 civil - geotechnical - surveying - environmental - material testing  
 ANCHORAGE MAT-SU 907.746.5230  
 907.564.2120  
 3335 Arctic Boulevard, Suite 100 Anchorage, AK 99503  
 www.HDLalaska.com  
 AECL861

**WARREN "BUD" WOODS PALMER MUNICIPAL AIRPORT**  
 PALMER, ALASKA  
 CONSTRUCT TAXIWAY N, IMPROVE AIRPORT DRAINAGE,  
 AND CONSTRUCT APRON E

SHEET TITLE	
TAXIWAY N CROSS SECTIONS	
SHEET	
XS05	
DRAWN BY:	CHECKED BY:
CDB	DWL
DATE:	SCALE:
JULY 2022	AS NOTED
JOB NUMBER:	
18-001-15	

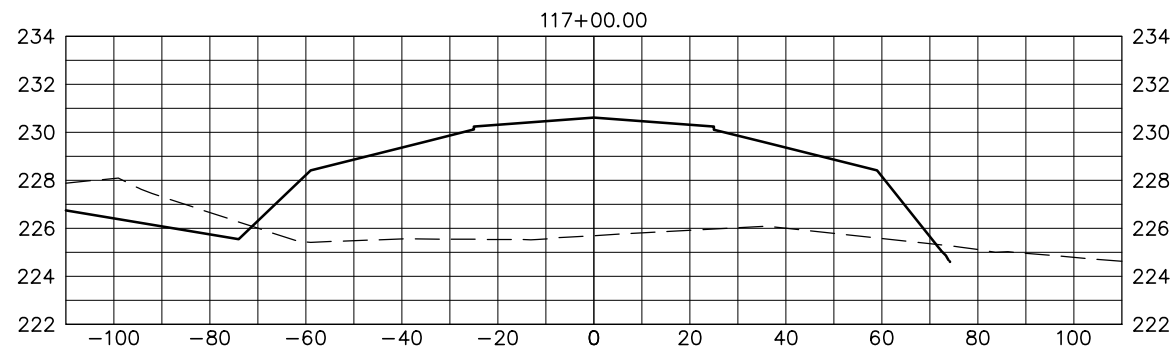
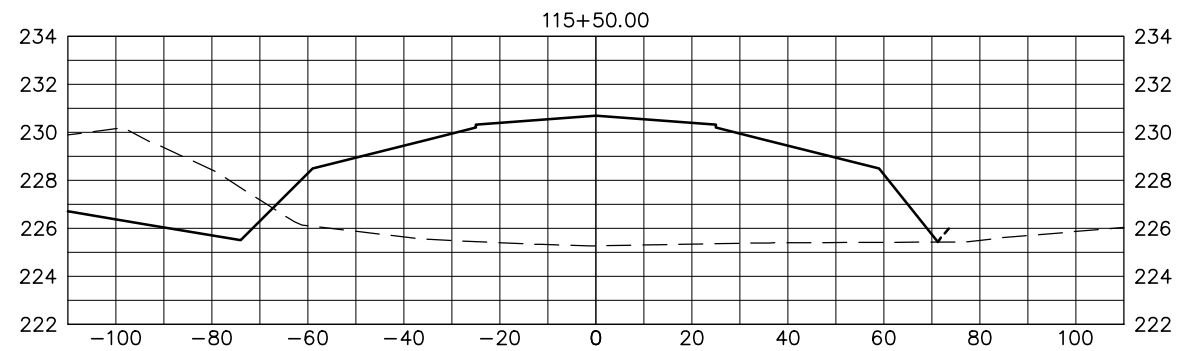
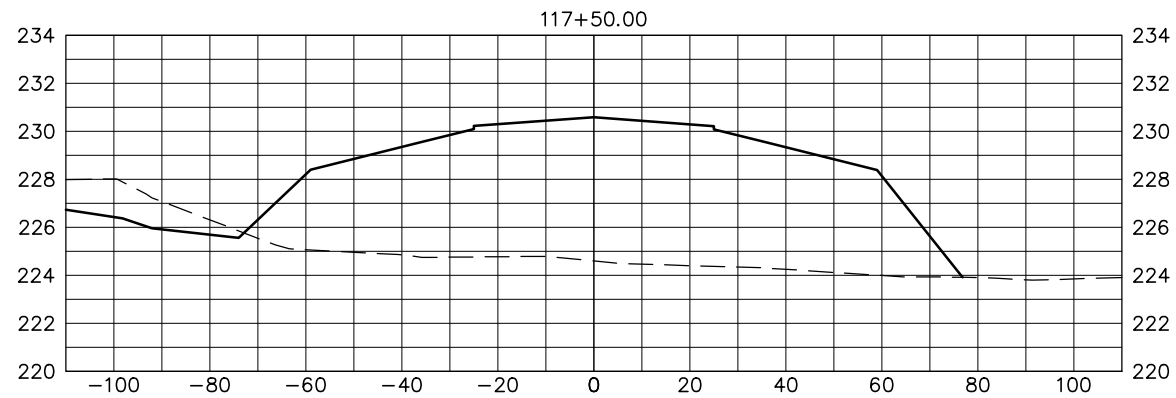
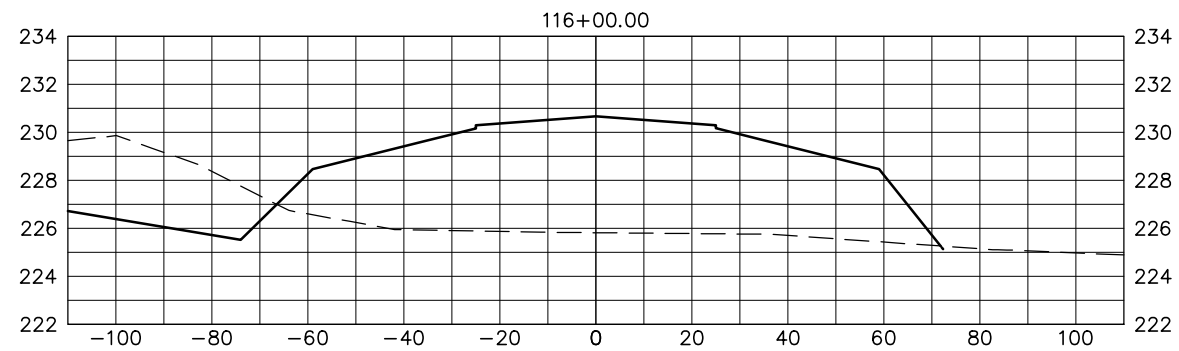
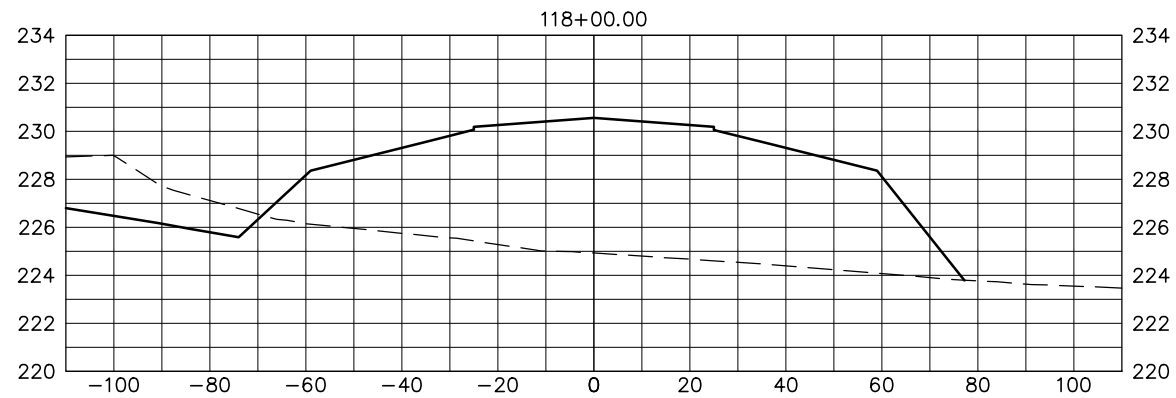
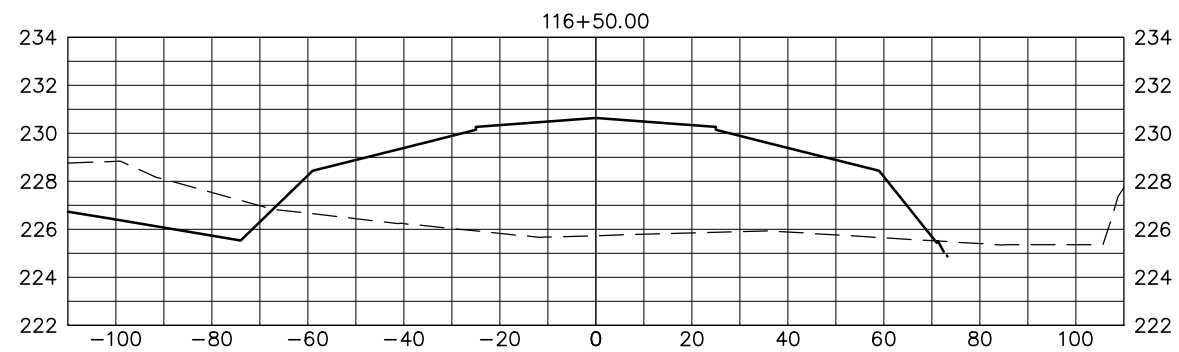


REVISIONS	MARK	DATE	DESCRIPTION
1			
2			
3			
4			
5			

**FOR REFERENCE ONLY**  
**HDL ENGINEERING Consultants LLC**  
 civil - geotechnical - surveying - environmental - material testing  
 ANCHORAGE  
 907.564.2120  
 3335 Arctic Boulevard, Suite 100 Anchorage, AK 99503  
 www.HDLalaska.com  
 AECL861

**WARREN "BUD" WOODS PALMER MUNICIPAL AIRPORT**  
 PALMER, ALASKA  
 CONSTRUCT TAXIWAY N, IMPROVE AIRPORT DRAINAGE,  
 AND CONSTRUCT APRON E

SHEET TITLE	
TAXIWAY N CROSS SECTIONS	
SHEET	
XS06	
DRAWN BY:	CHECKED BY:
CDB	DWL
DATE:	SCALE:
JULY 2022	AS NOTED
JOB NUMBER:	
18-001-15	

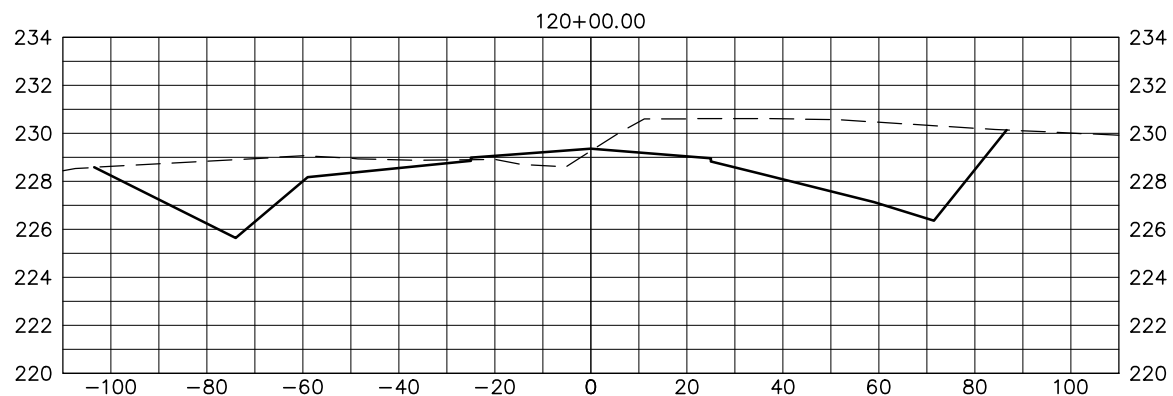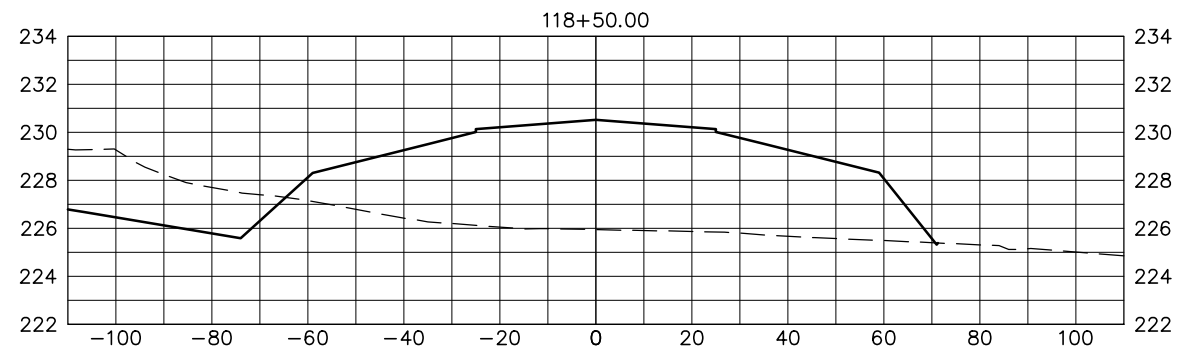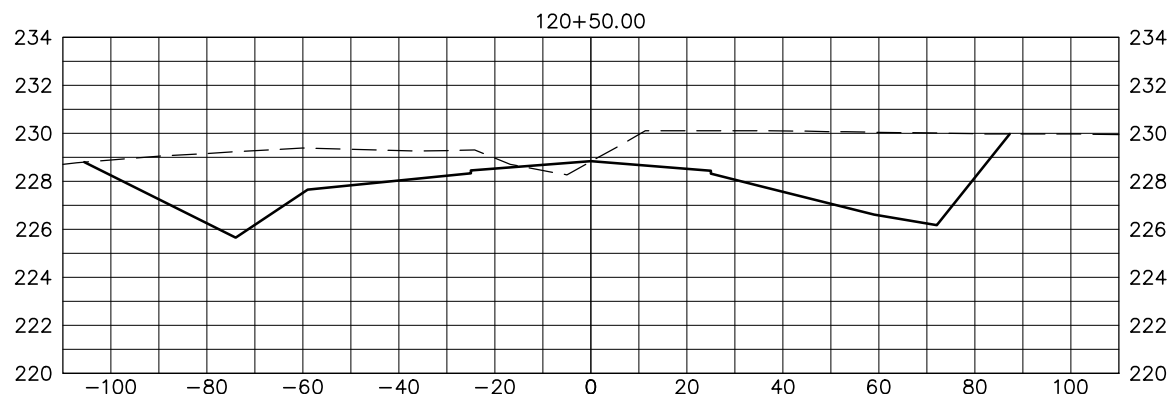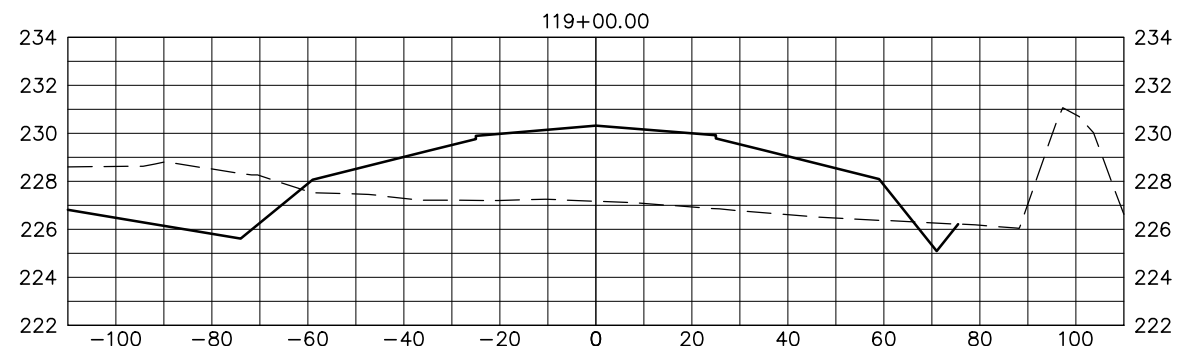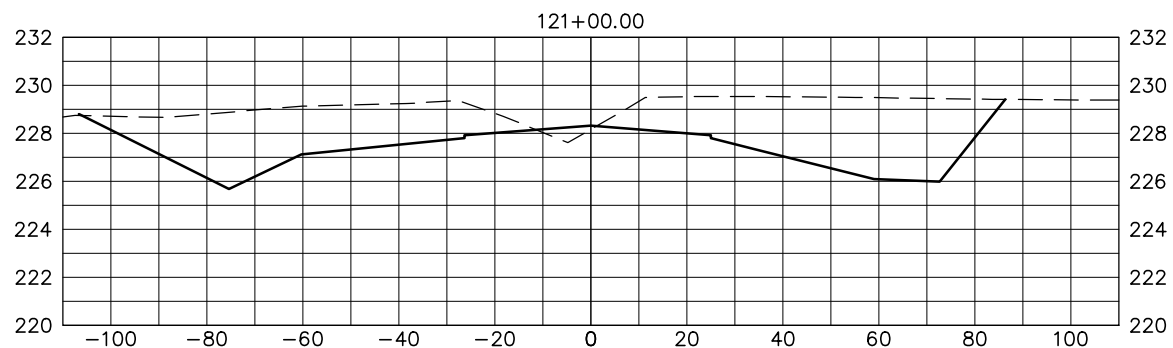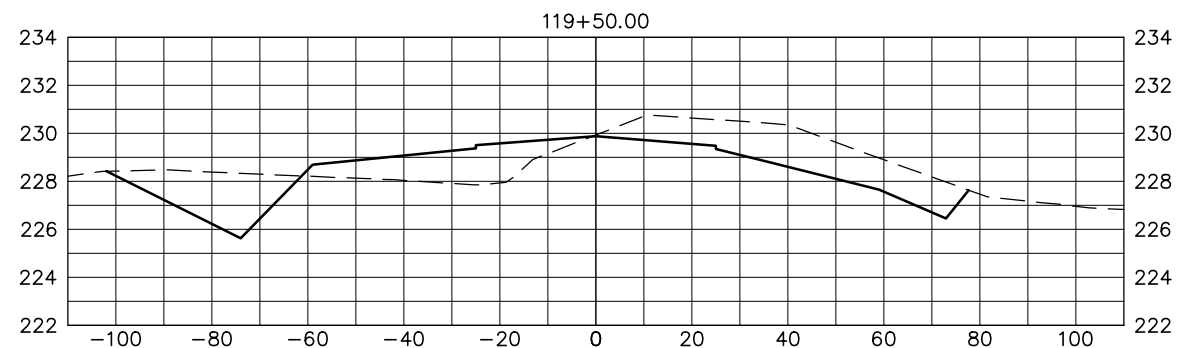




REVISIONS	MARK	DATE	DESCRIPTION
1			
2			
3			
4			
5			

**HDL ENGINEERING**  
**Consultants LLC**  
 civil - geotechnical - surveying - environmental - material testing  
 ANCHORAGE  
 907.564.2120  
 3335 Arctic Boulevard, Suite 100 Anchorage, AK 99503  
 www.HDLalaska.com

**FOR REFERENCE ONLY**  
 CONSTRUCT TAXIWAY N, IMPROVE AIRPORT DRAINAGE,  
 AND CONSTRUCT APRON E  
**WARREN "BUD" WOODS PALMER MUNICIPAL AIRPORT**  
 PALMER, ALASKA

SHEET TITLE  
**TAXIWAY N CROSS SECTIONS**  
 SHEET  
**XS07**  
 DRAWN BY: *CDB* CHECKED BY: *DWL*  
 DATE: **JULY 2022** SCALE: **AS NOTED**  
 JOB NUMBER: **18-001-15**

A B C D E F G H I J K ONE INCH


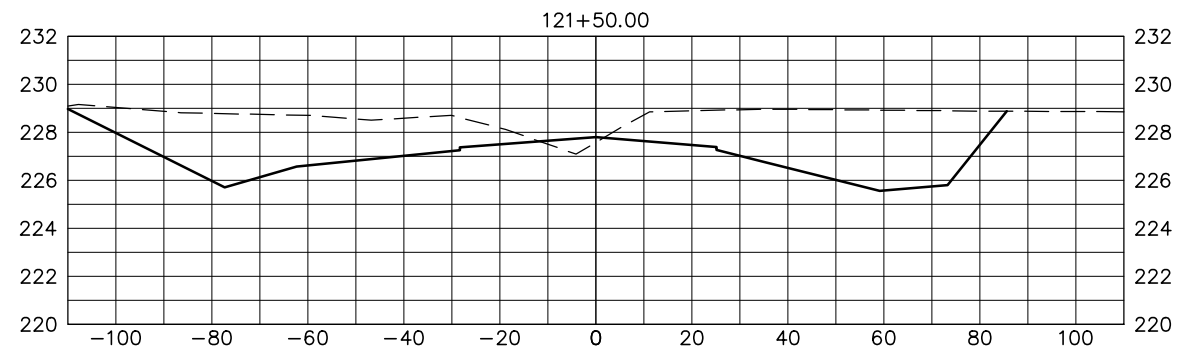
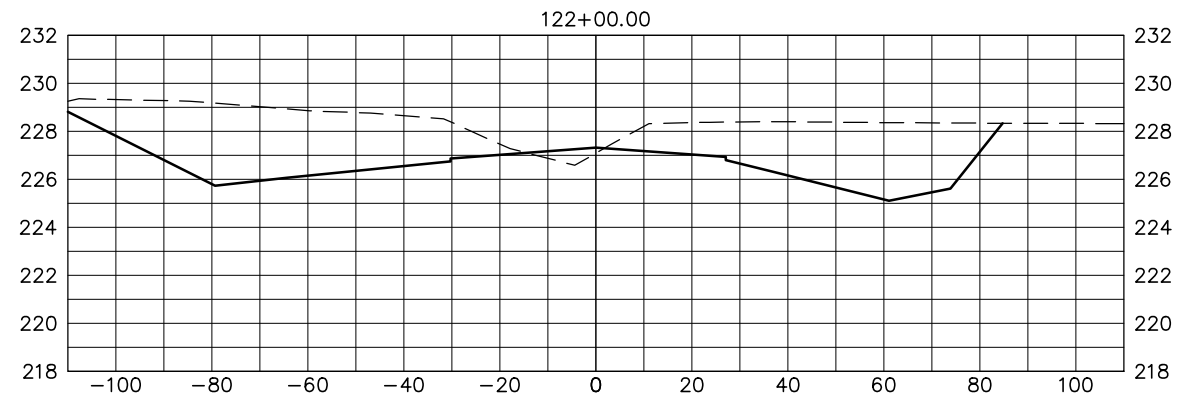
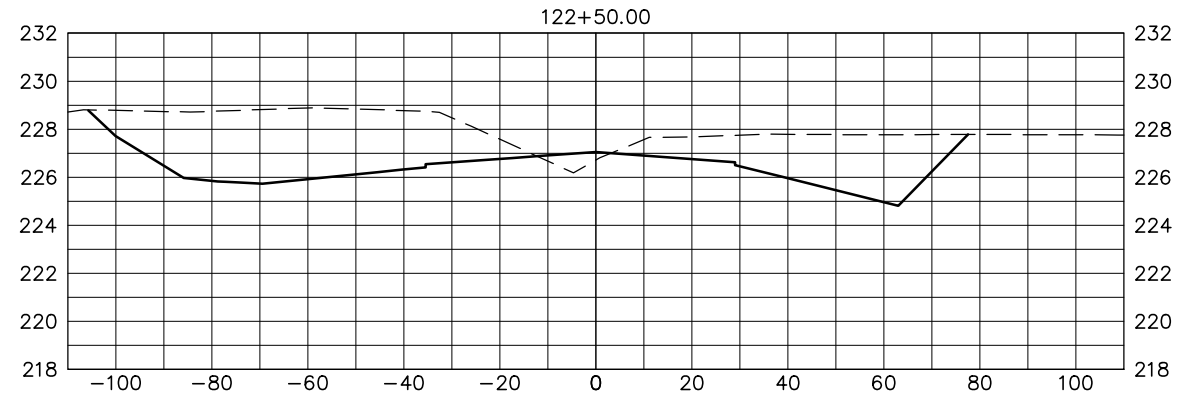


REVISIONS	MARK	DATE	DESCRIPTION
	1		
	2		
	3		
	4		
	5		

**HDL ENGINEERING**  
**Consultants LLC**  
 civil - geotechnical - surveying - environmental - material testing  
 ANCHORAGE  
 907.564.2120  
 3335 Arctic Boulevard, Suite 100 Anchorage, AK 99503  
 www.HDLalaska.com  
**FOR REFERENCE ONLY**

**WARREN "BUD" WOODS PALMER MUNICIPAL AIRPORT**  
 PALMER, ALASKA  
 CONSTRUCT TAXIWAY N, IMPROVE AIRPORT DRAINAGE,  
 AND CONSTRUCT APRON E  
 TAXIWAY N  
 CROSS SECTIONS  
 XS08  
 DRAWN BY: CDB CHECKED BY: DWL  
 DATE: JULY 2022 SCALE: AS NOTED  
 JOB NUMBER: 18-001-15



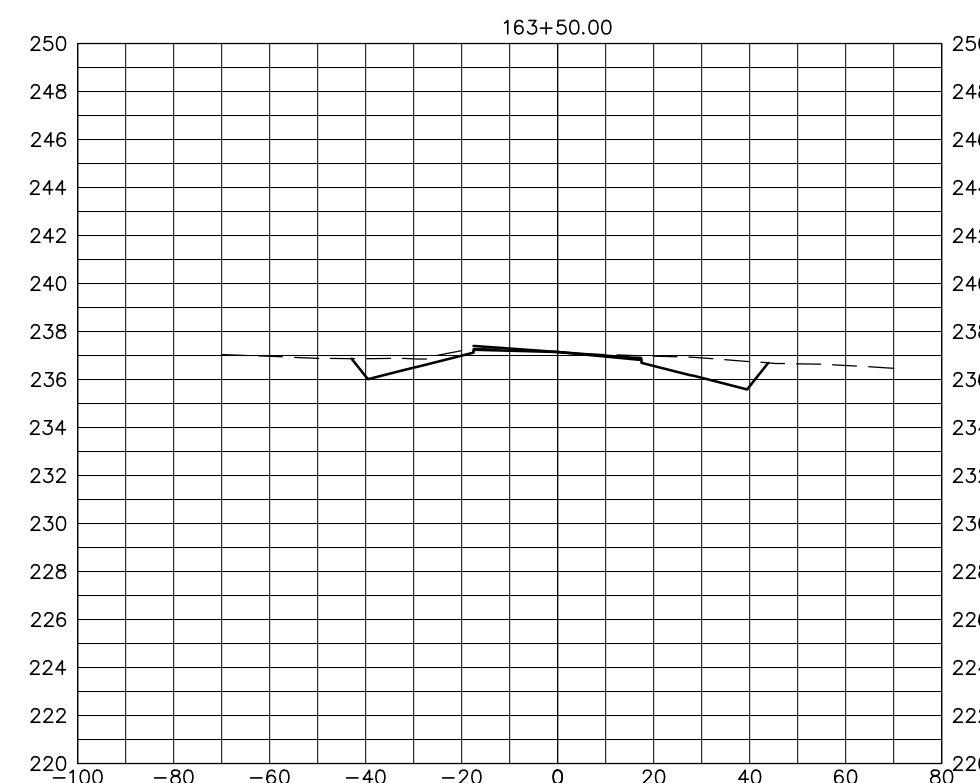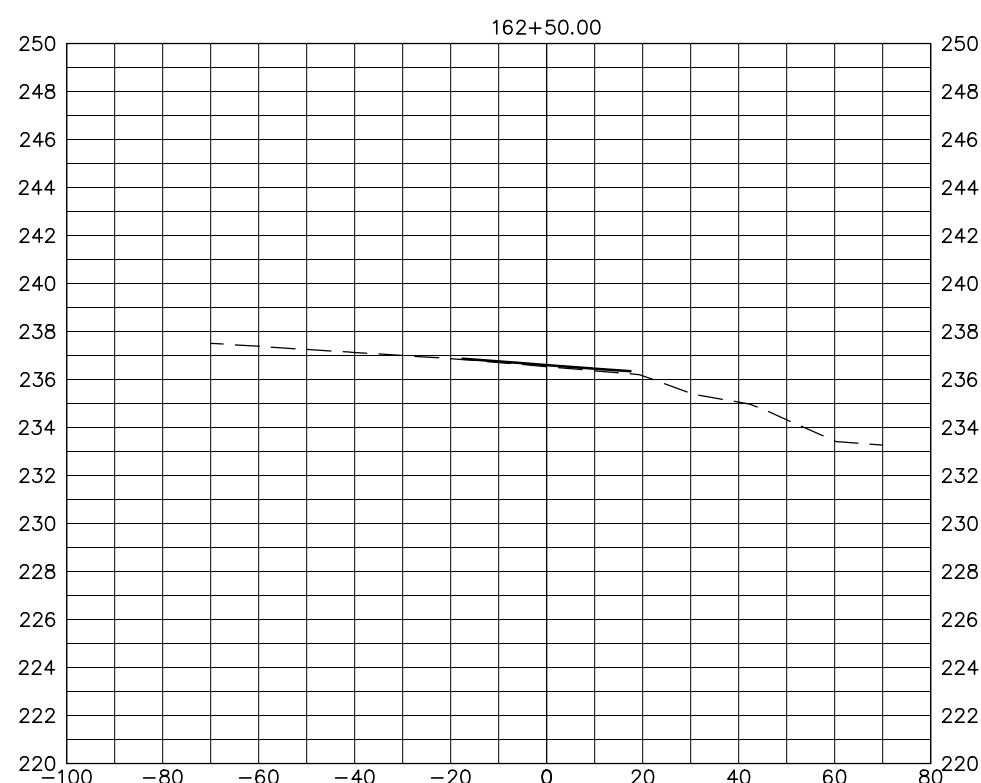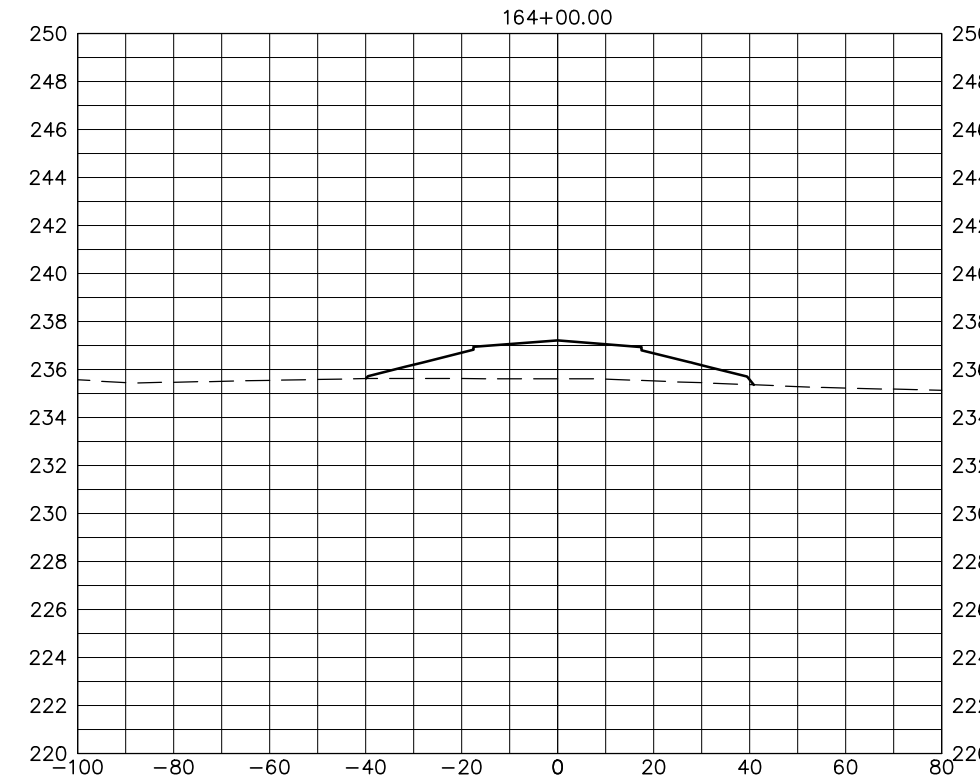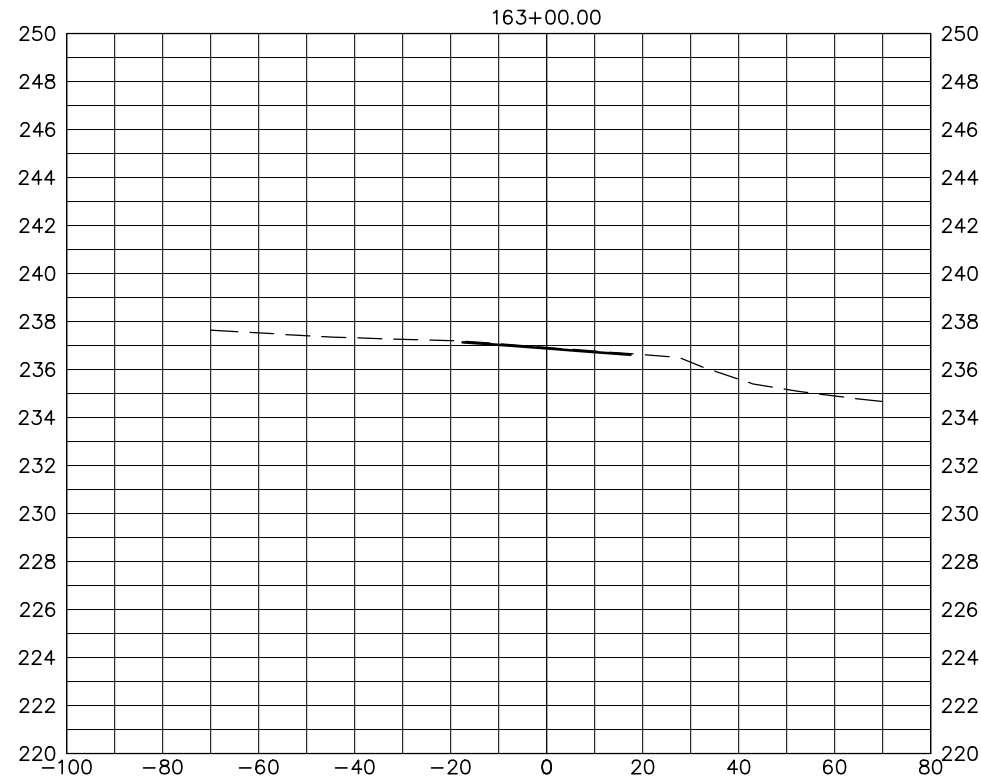

REVISIONS	MARK	DATE	DESCRIPTION
1			
2			
3			
4			
5			

**FOR REFERENCE ONLY**  
**HDL ENGINEERING Consultants LLC**  
 civil - geotechnical - surveying - environmental - material testing  
 ANCHORAGE  
 907.564.2120  
 3335 Arctic Boulevard, Suite 100 Anchorage, AK 99503  
 www.HDLalaska.com  
 AECL861





**WARREN "BUD" WOODS PALMER MUNICIPAL AIRPORT**  
 PALMER, ALASKA  
 CONSTRUCT TAXIWAY N, IMPROVE AIRPORT DRAINAGE,  
 AND CONSTRUCT APRON E

SHEET TITLE  
**TAXIWAY J CROSS SECTIONS**

SHEET  
**XS09**

DRAWN BY: <i>CDB</i>	CHECKED BY: <i>DWL</i>
DATE: JULY 2022	SCALE: AS NOTED
JOB NUMBER: 18-001-15	

ONE INCH  
 2  
 3  
 4  
 5  
 6  
 7

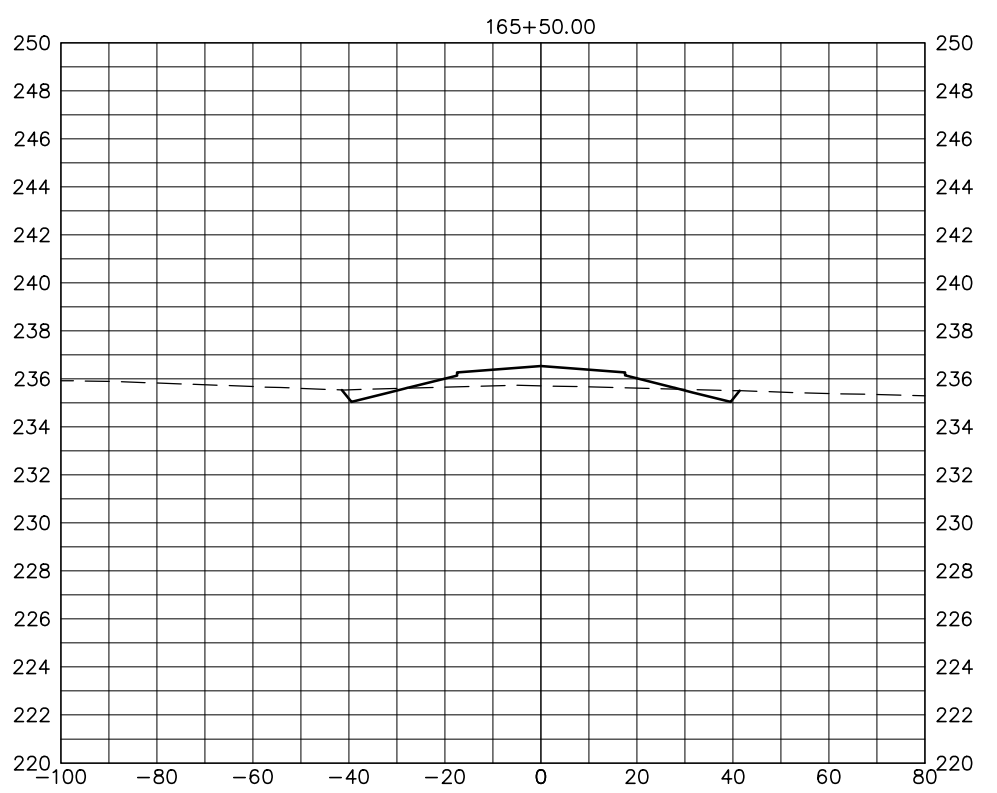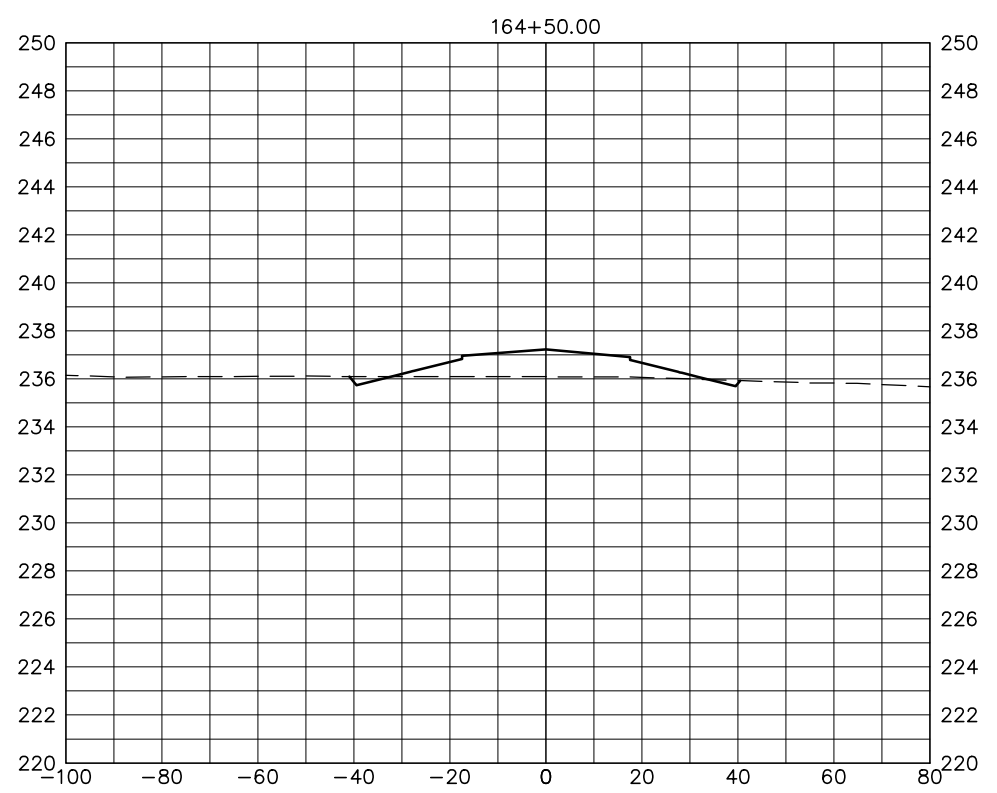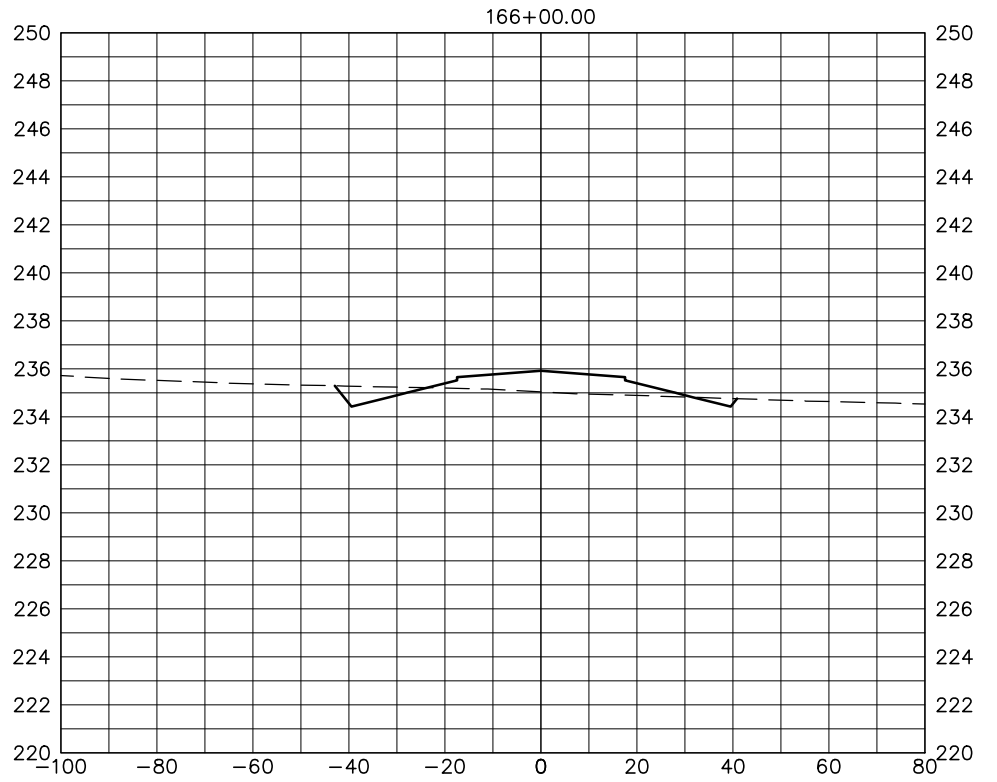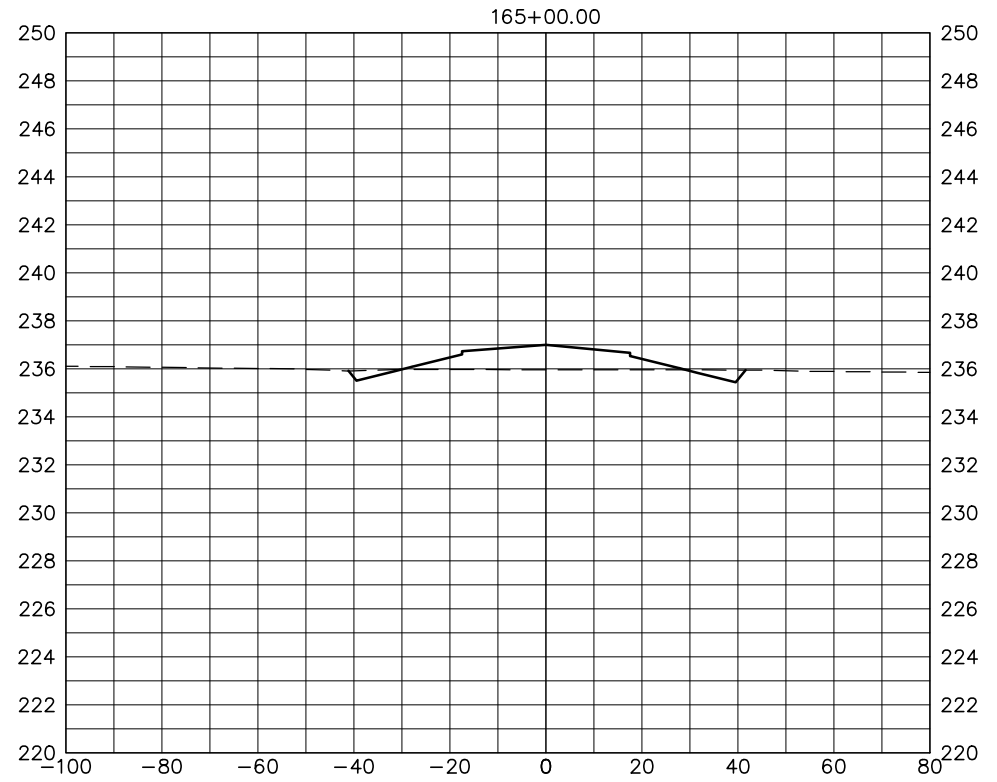

REVISIONS	MARK	DATE	DESCRIPTION
	1		
	2		
	3		
	4		
	5		





**FOR REFERENCE ONLY**

**HDL ENGINEERING Consultants LLC**  
 civil - geotechnical - surveying - environmental - material testing  
 ANCHORAGE  
 907.564.2120  
 3335 Arctic Boulevard, Suite 100 Anchorage, AK 99503  
 www.HDLalaska.com  
 AECL861

**WARREN "BUD" WOODS PALMER MUNICIPAL AIRPORT**  
 PALMER, ALASKA

CONSTRUCT TAXIWAY N, IMPROVE AIRPORT DRAINAGE,  
 AND CONSTRUCT APRON E

SHEET TITLE	
TAXIWAY J CROSS SECTIONS	
SHEET	
XS10	
DRAWN BY:	CHECKED BY:
CDB	DWL
DATE:	SCALE:
JULY 2022	AS NOTED
JOB NUMBER:	
18-001-15	

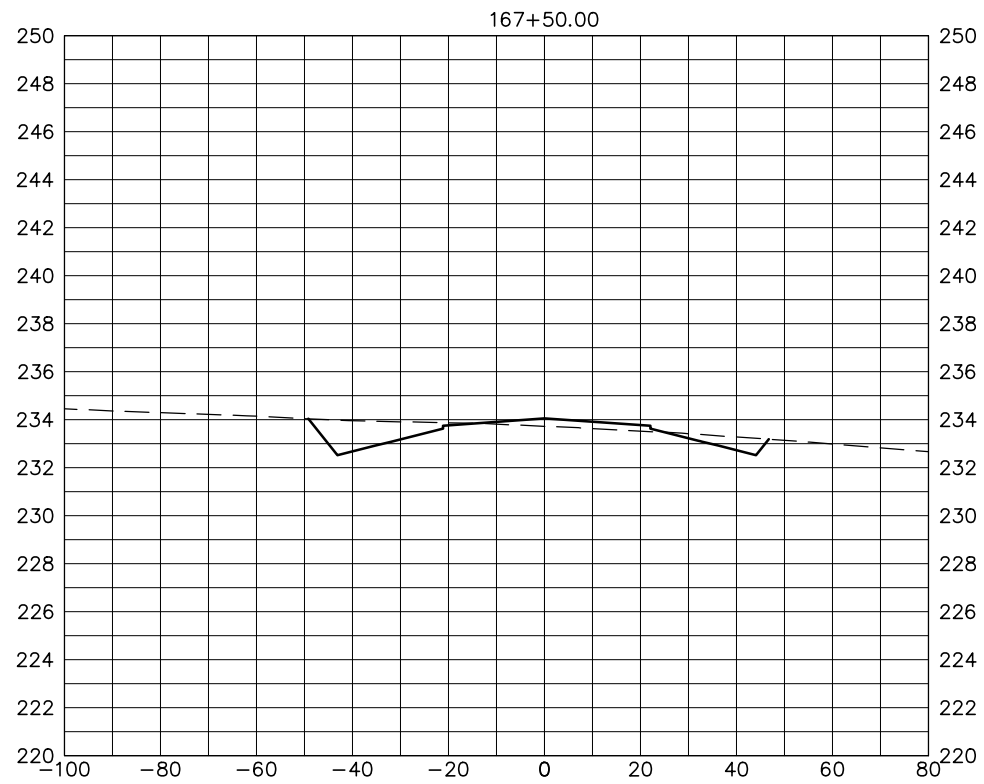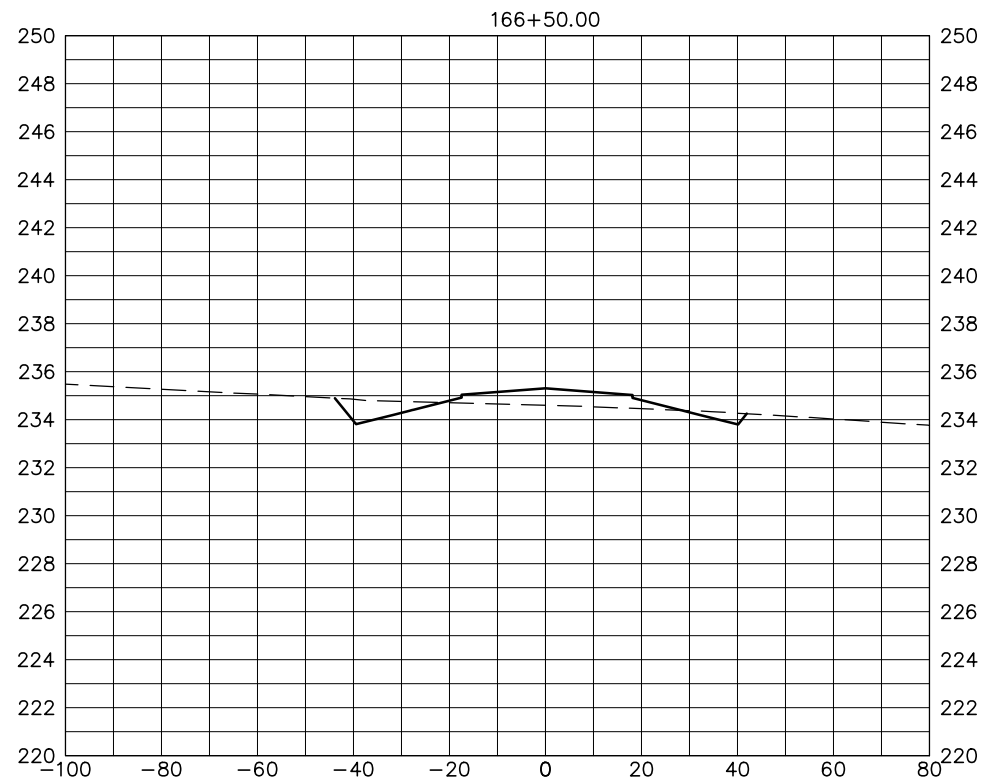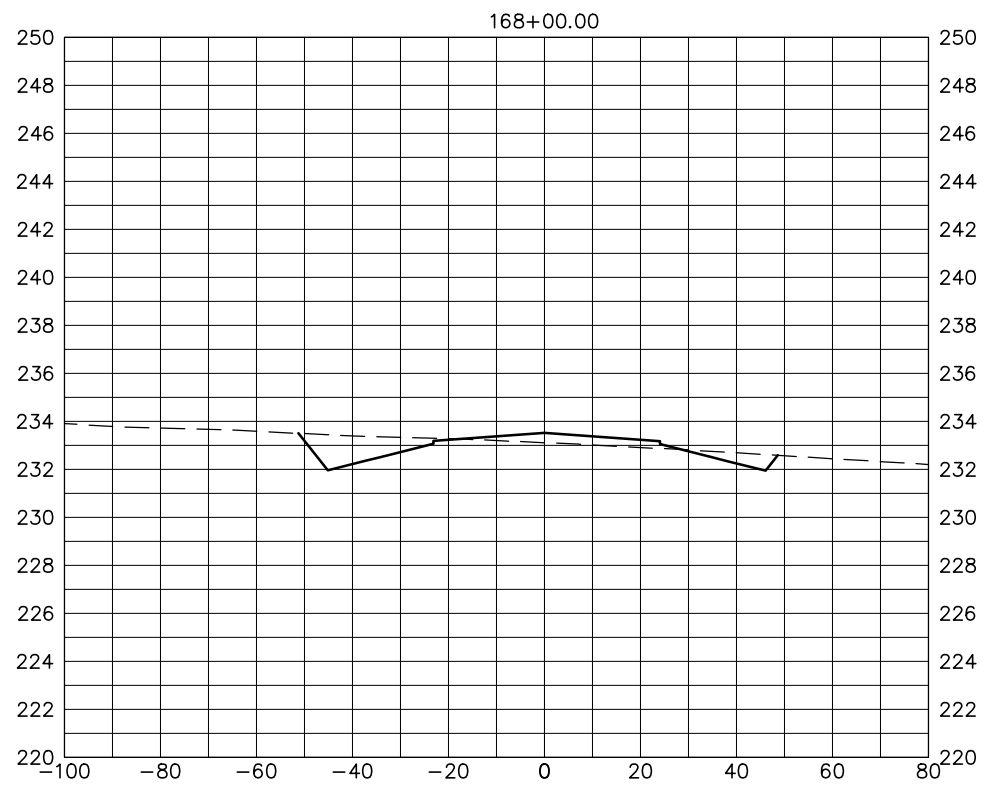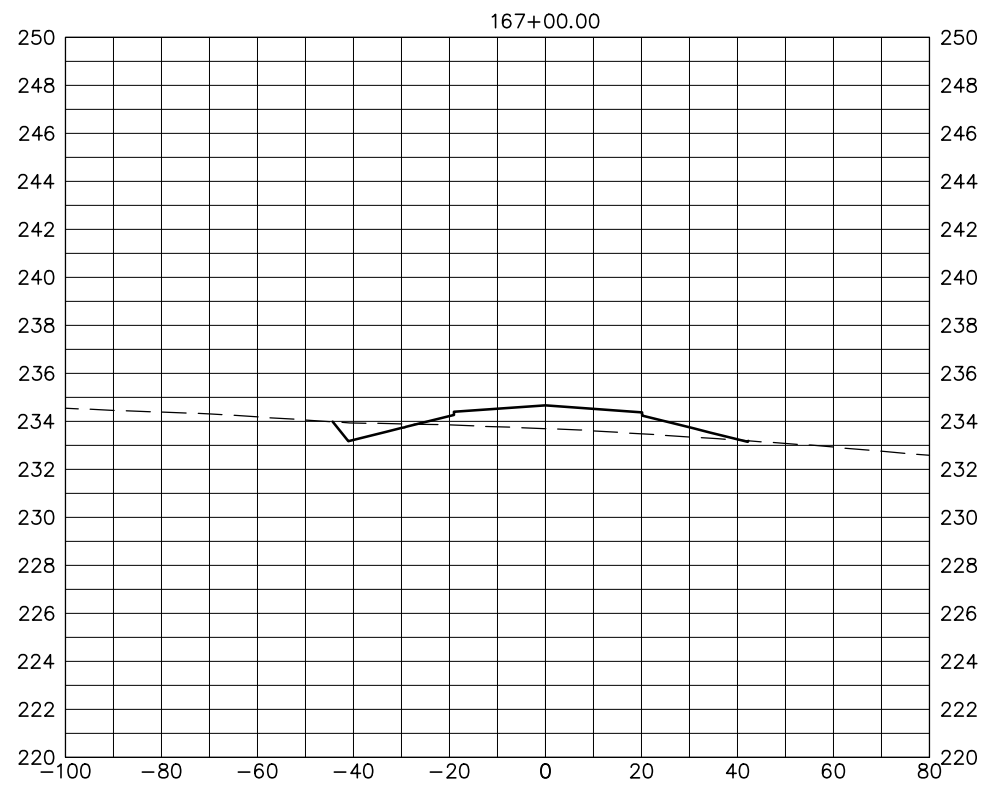

REVISIONS	MARK	DATE	DESCRIPTION
	1		
	2		
	3		
	4		
	5		

**FOR REFERENCE ONLY**  
**HDL ENGINEERING Consultants LLC**  
 civil - geotechnical - surveying - environmental - material testing  
 ANCHORAGE MAT-SU 907.564.2120  
 3335 Arctic Boulevard, Suite 100 Anchorage, AK 99503  
 www.HDLalaska.com



**WARREN "BUD" WOODS PALMER MUNICIPAL AIRPORT**  
 PALMER, ALASKA  
 CONSTRUCT TAXIWAY N, IMPROVE AIRPORT DRAINAGE,  
 AND CONSTRUCT APRON E

SHEET TITLE  
**TAXIWAY J CROSS SECTIONS**  
 SHEET  
**XS11**  
 DRAWN BY: **CDB** CHECKED BY: **DWL**  
 DATE: **JULY 2022** SCALE: **AS NOTED**  
 JOB NUMBER: **18-001-15**

ONE INCH

A B C D E F G H I J K

2  
3  
4  
5  
6  
7  
8

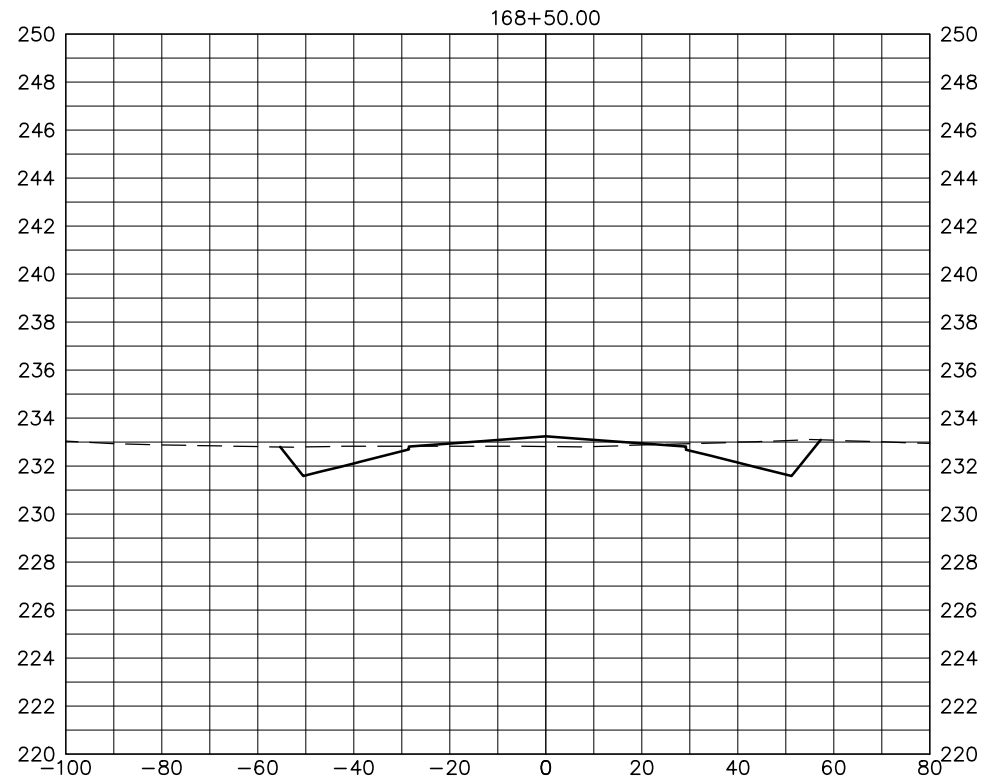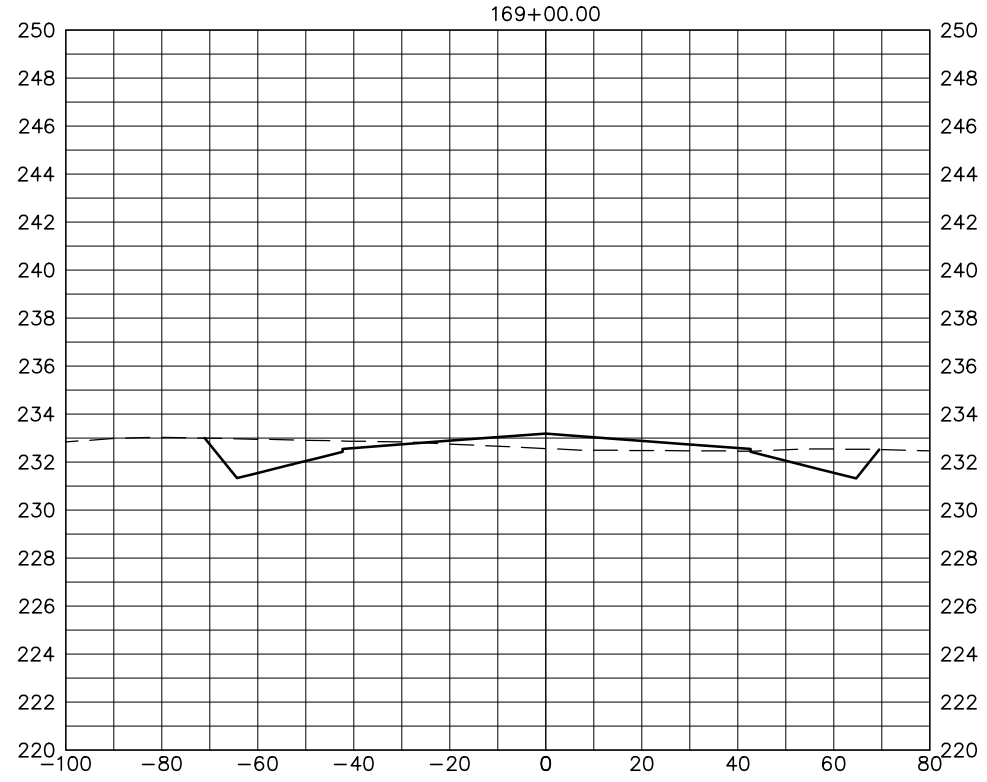

REVISIONS	MARK	DATE	DESCRIPTION
	1		
	2		
	3		
	4		
	5		









**FOR REFERENCE ONLY**

**HDL ENGINEERING Consultants LLC**  
 civil - geotechnical - surveying - environmental - material testing  
 ANCHORAGE  
 907.564.2120  
 MAT-SU  
 907.746.5230  
 3335 Arctic Boulevard, Suite 100 Anchorage, AK 99503  
 www.HDLalaska.com  
 AECL861

**WARREN "BUD" WOODS PALMER MUNICIPAL AIRPORT**  
 PALMER, ALASKA

CONSTRUCT TAXIWAY N, IMPROVE AIRPORT DRAINAGE,  
 AND CONSTRUCT APRON E

SHEET TITLE <b>TAXIWAY J CROSS SECTIONS</b>	
SHEET <b>XS12</b>	
DRAWN BY: <i>CDB</i>	CHECKED BY: <i>DWL</i>
DATE: <b>JULY 2022</b>	SCALE: <b>AS NOTED</b>
JOB NUMBER: <b>18-001-15</b>	

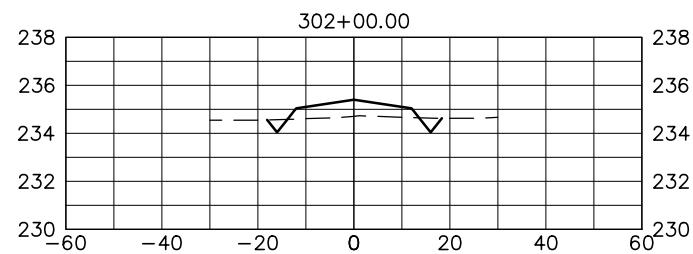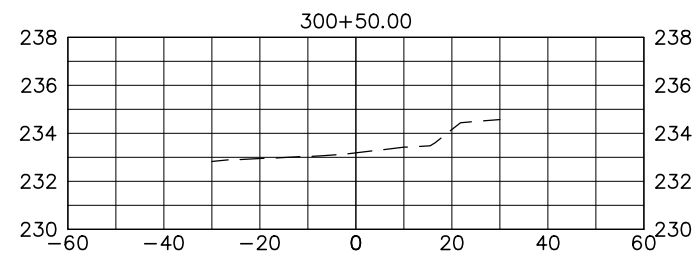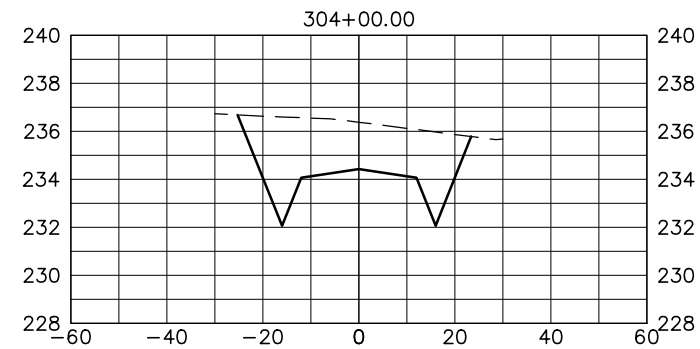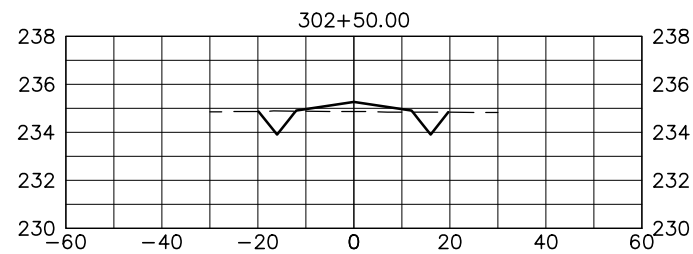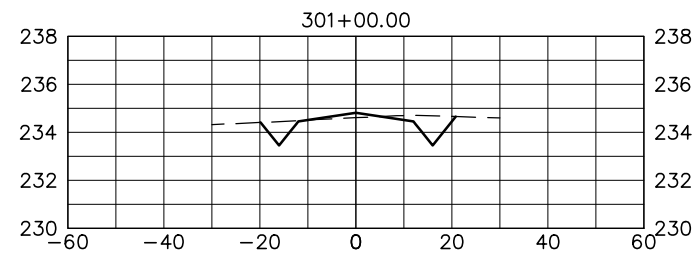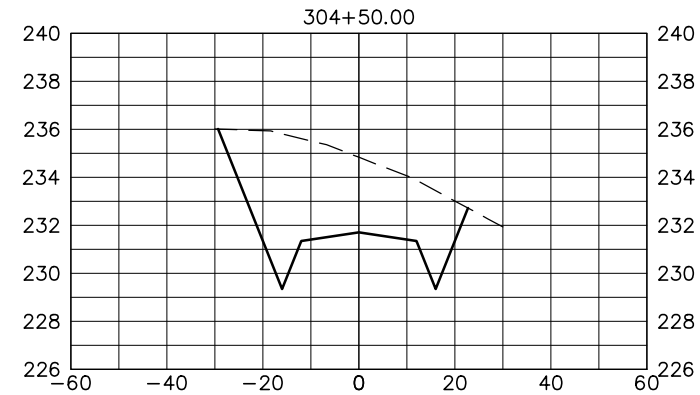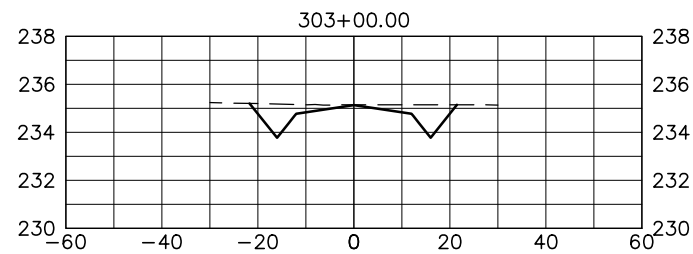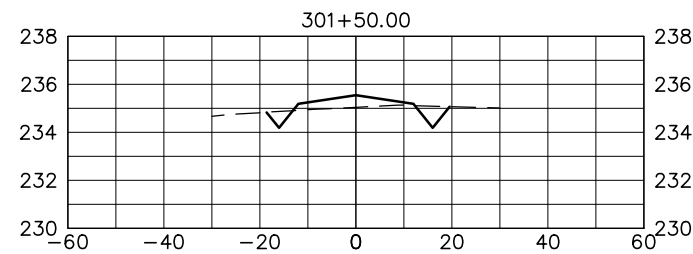

REVISIONS	MARK	DATE	DESCRIPTION
1			
2			
3			
4			
5			

**FOR REFERENCE ONLY**  
**HDL ENGINEERING Consultants LLC**  
 civil - geotechnical - surveying - environmental - material testing  
 ANCHORAGE MAT-SU 907.746.5230  
 907.564.2120  
 3335 Arctic Boulevard, Suite 100 Anchorage, AK 99503  
 www.HDLalaska.com  
 AECL861

**WARREN "BUD" WOODS PALMER MUNICIPAL AIRPORT**  
 PALMER, ALASKA  
 CONSTRUCT TAXIWAY N, IMPROVE AIRPORT DRAINAGE,  
 AND CONSTRUCT APRON E

SHEET TITLE	
CONSTRUCTION ACCESS ROAD CROSS SECTIONS	
SHEET XS13	
DRAWN BY: CDB	CHECKED BY: DWL
DATE: JULY 2022	SCALE: AS NOTED
JOB NUMBER: 18-001-15	